


Location Plan

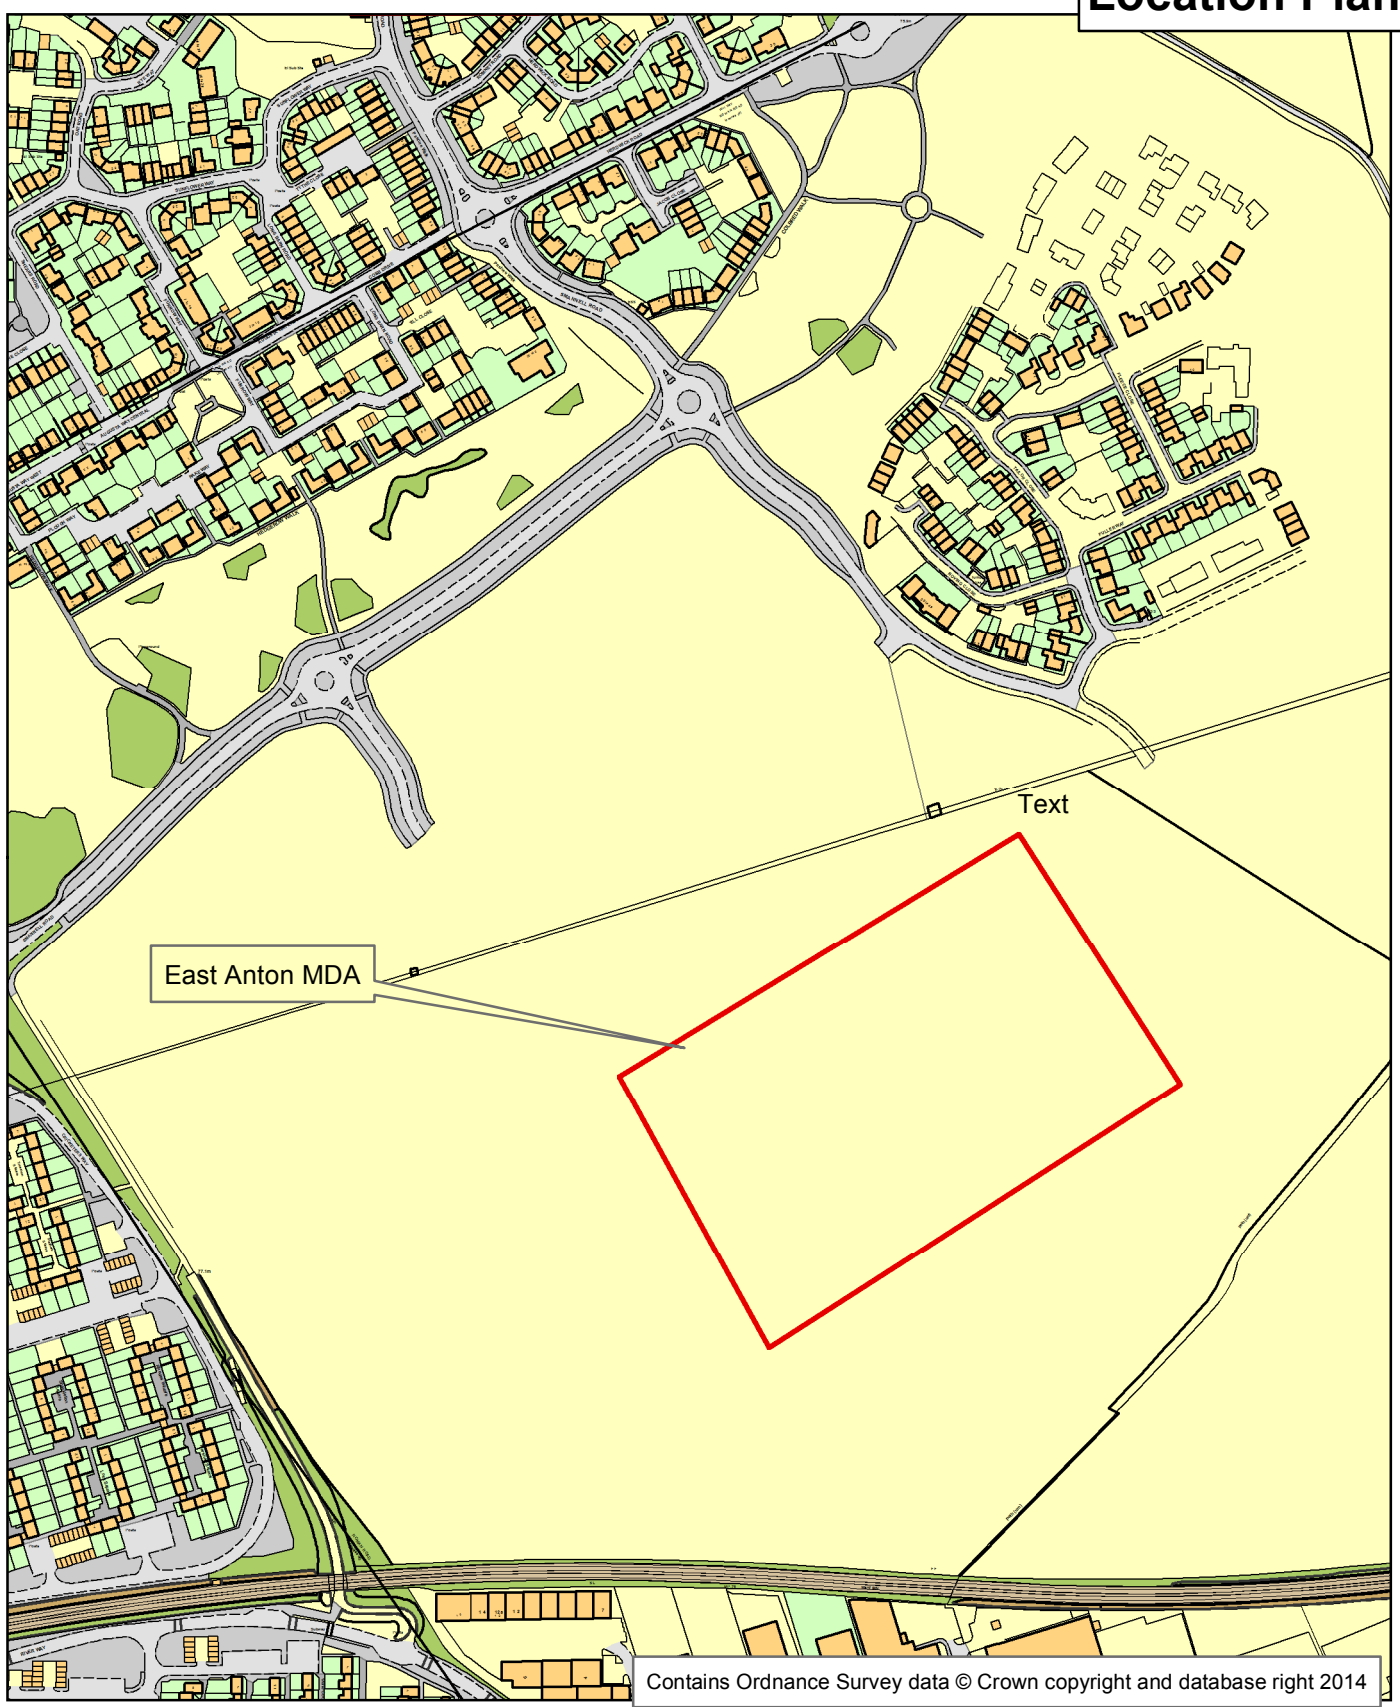

Contains Ordnance Survey data © Crown copyright and database right 2014

TITLE: Construction of 2 forms entry single storey primary school with associated car parking and external works at East Anton MDA, Andover Hampshire

**APPLICATION NUMBER: 16/00384/HCC3N)
SITE REFERENCE: TVE066)**

Drawn by: Strategic Planning

REGULATORY COMMITTEE

20 April 2016



Hampshire
County Council

Economy, Transport and Environment