


VIEW A-D


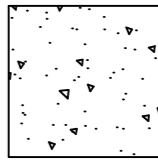

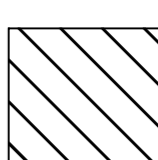
VIEW C-B

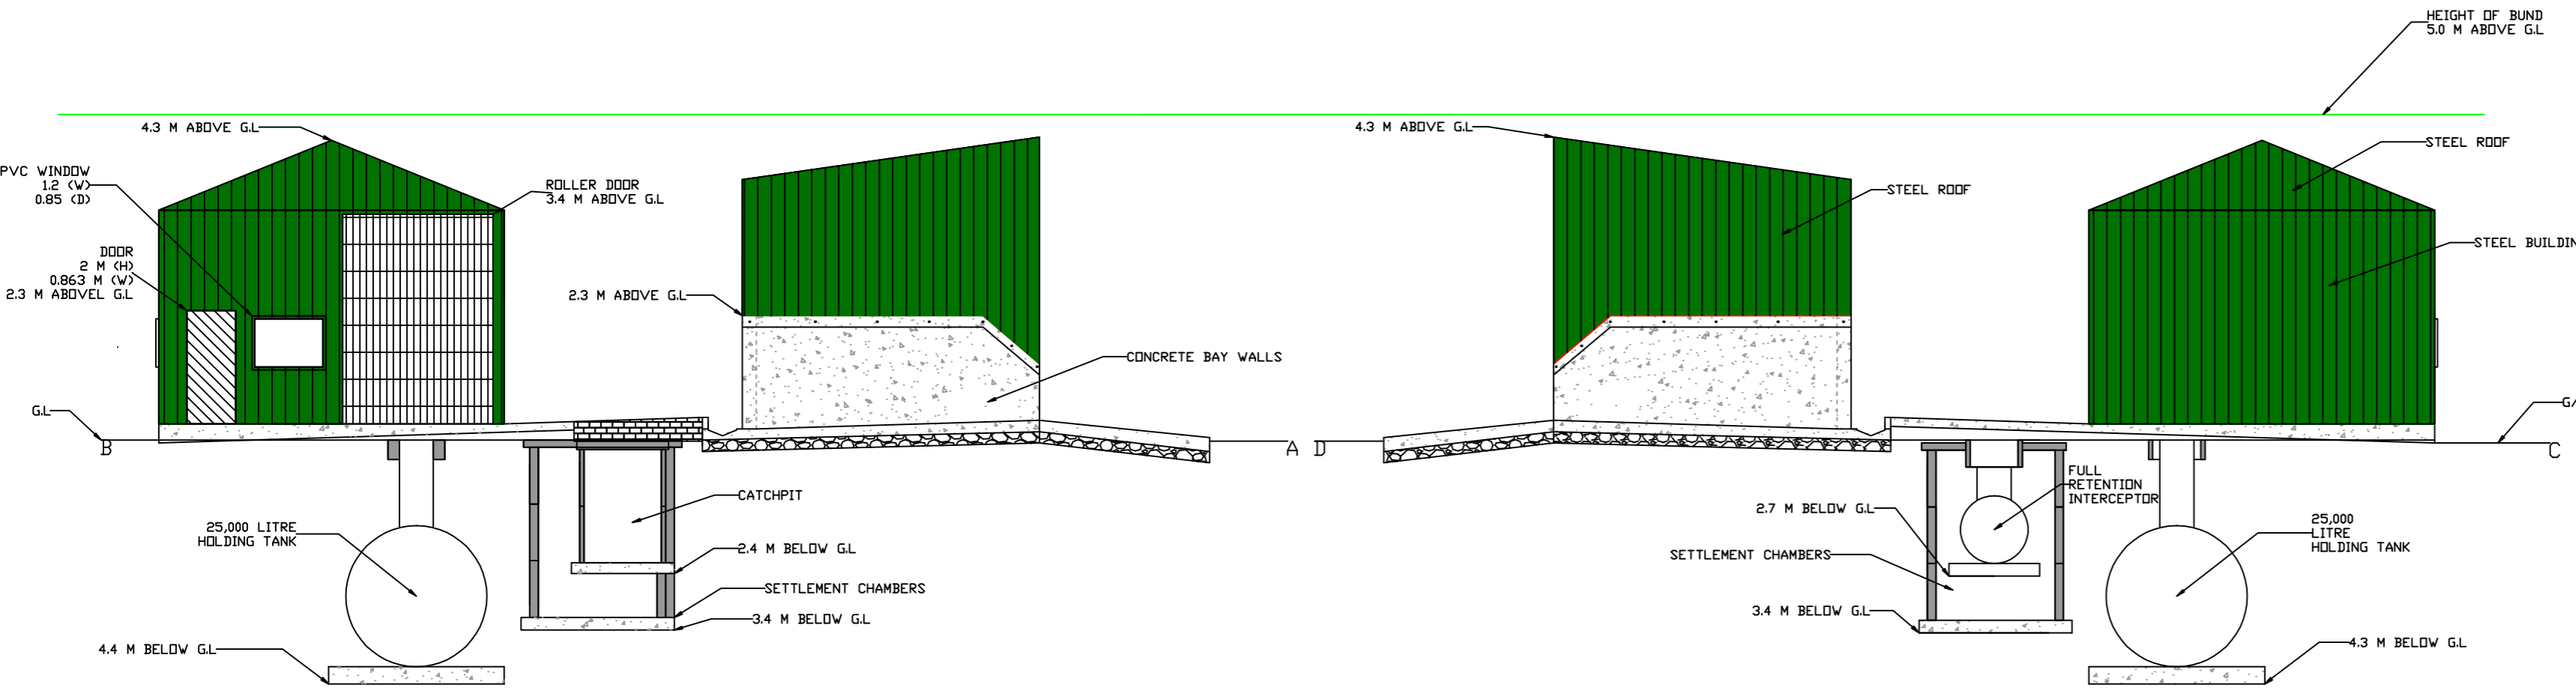

VIEW B-A

VIEW D-C

KEY

-  STEEL ROOF
-  CONCRETE
-  STEEL BUILDING
-  DOORS



LOCKS FARM
 MAIN ROAD
 DIBDEN
 SOUTHAMPTON
 HAMPSHIRE
 SO45 5TD

CLIENT
 R&W CIVIL ENGINEERING

PROJECT
 DEWATERING FACILITY

DRAWING TITLE
 FACILITY SIDE VIEW

DRAWN BY A.J.C	CHECKED BY L.B	DATE 25/01/10	SCALE A2 1:100
-------------------	-------------------	------------------	----------------------

PROJECT NO. RWP/DF/EI10061	DRAWING NO. RWP/FSV/01
-------------------------------	---------------------------