
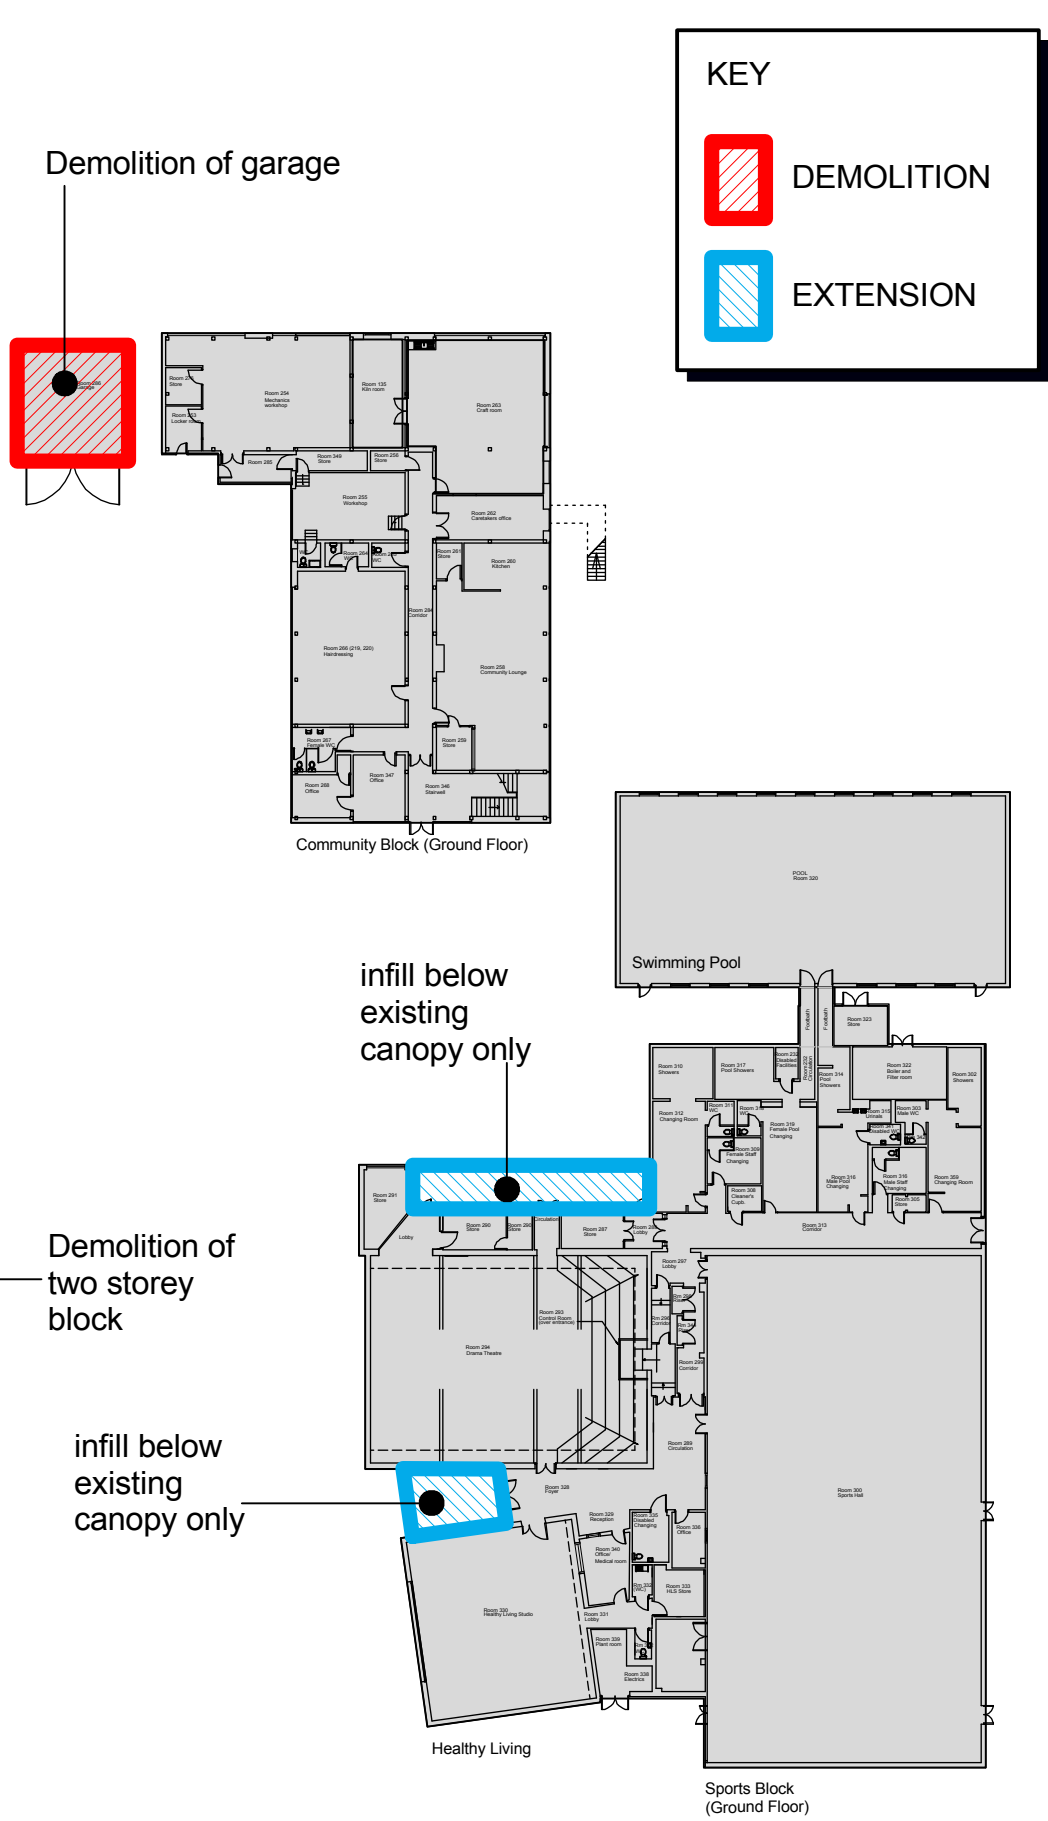


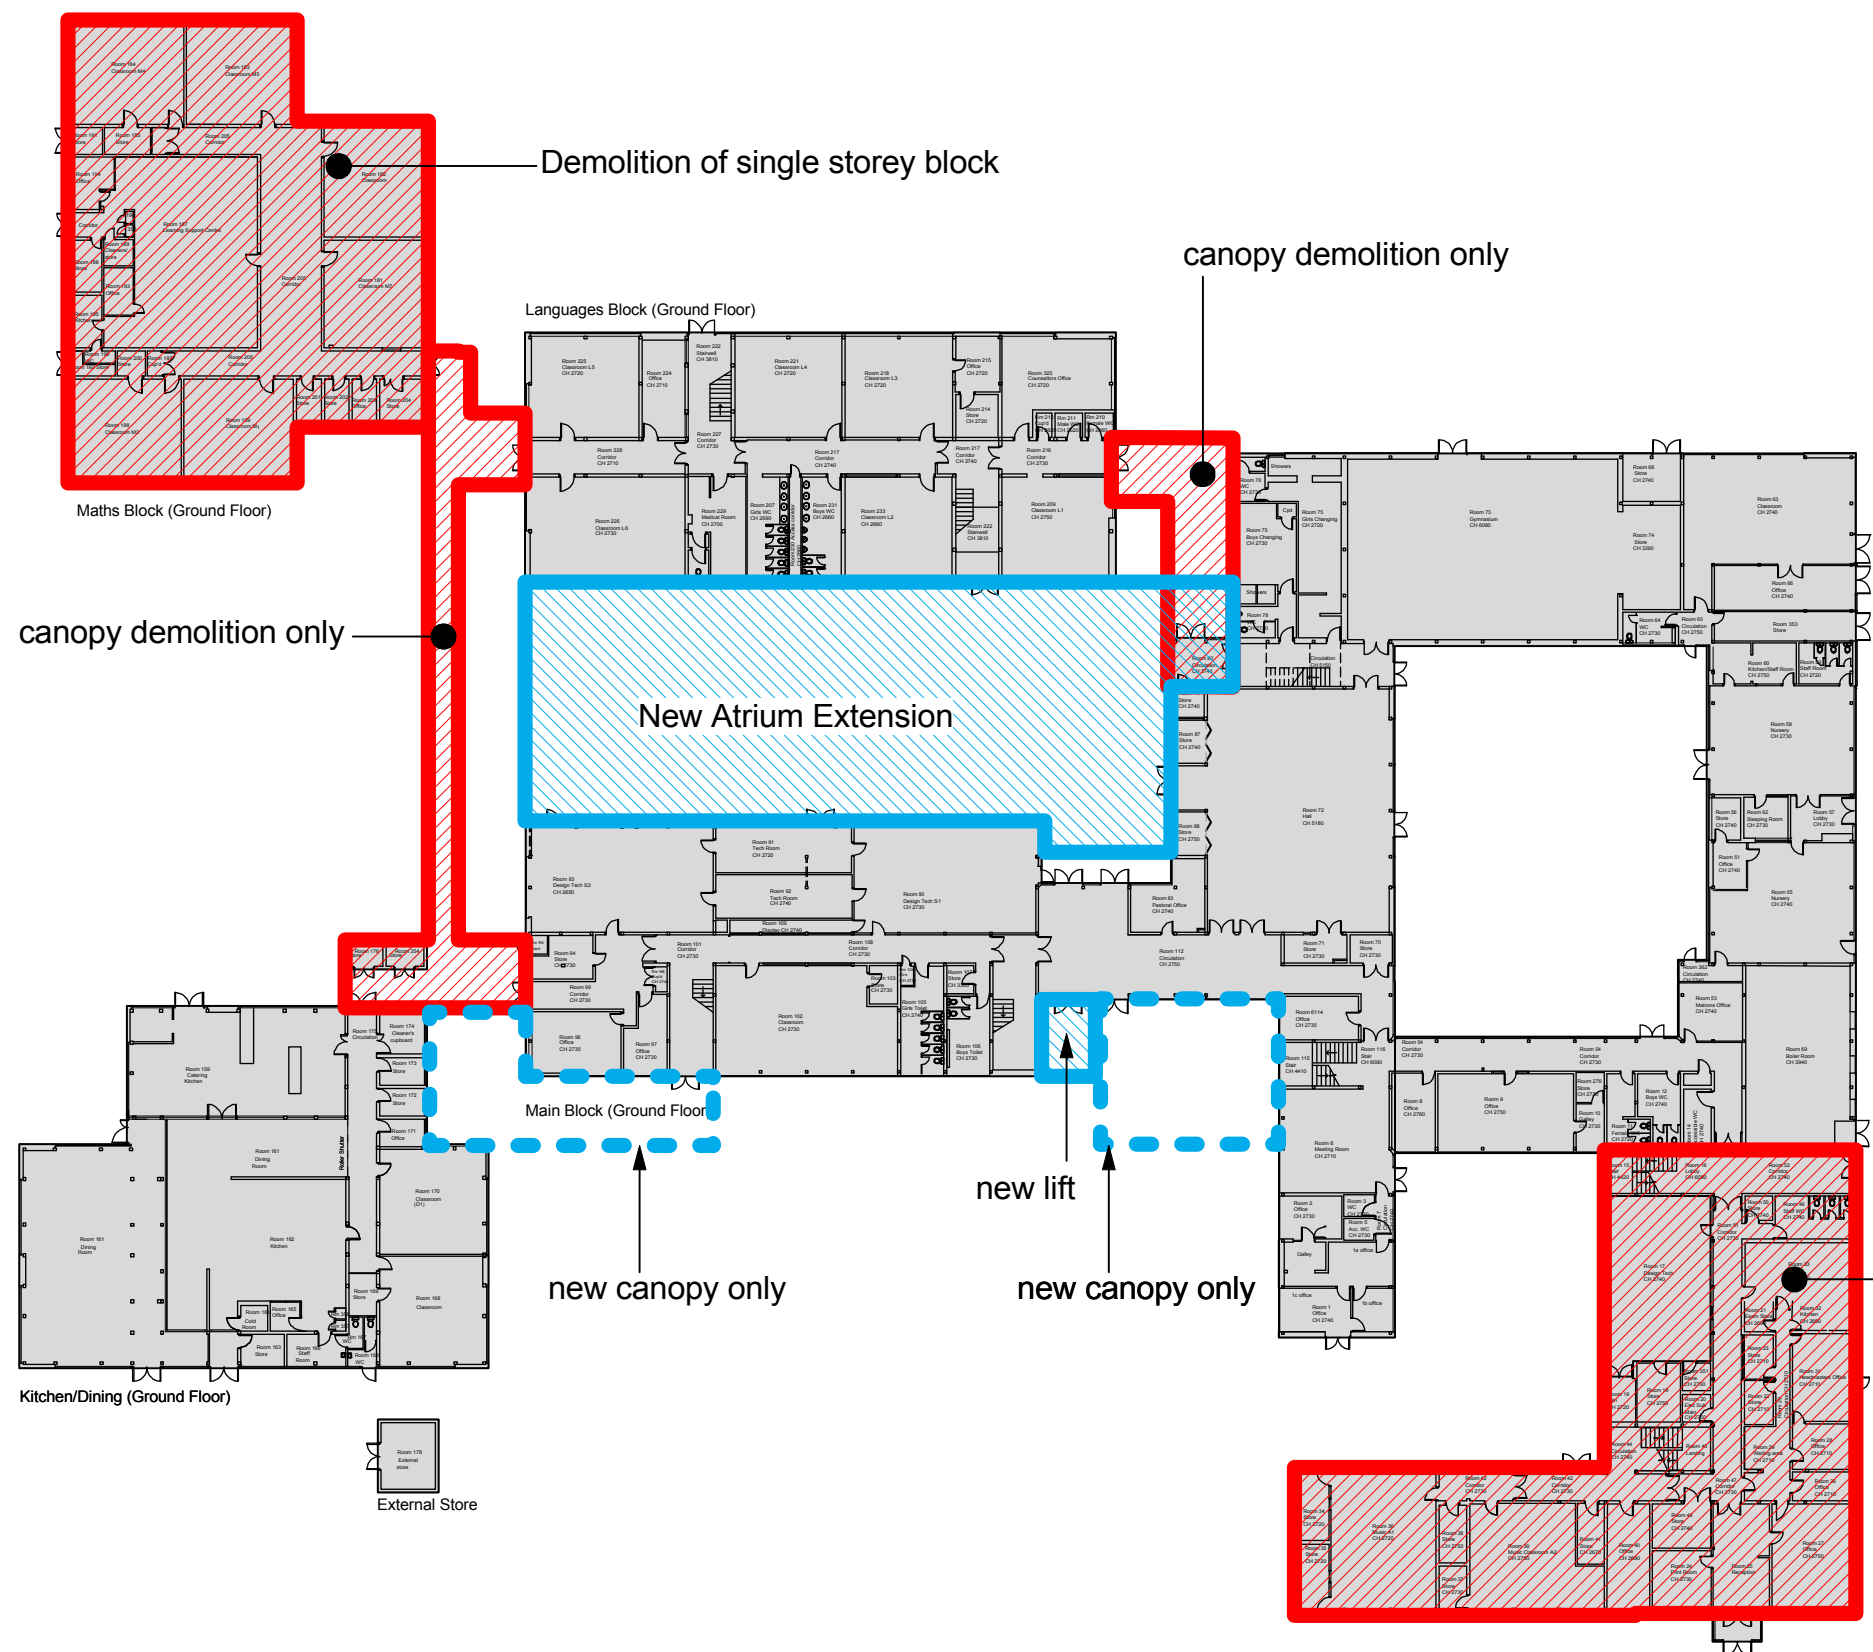

KEY

 **DEMOLITION**

 **EXTENSION**

Planning

Notes	
1 This drawing is © copyright Hampshire County Council 2009. No unauthorised reproduction permitted. All rights reserved.	3 This map is reproduced from Ordnance Survey material with the permission of Ordnance Survey on behalf of the controller of Her Majesty's Stationery Office © Crown Copyright. Unauthorised reproduction infringes Crown Copyright and may lead to prosecution or civil proceedings. (100019180), (2009)
2 No dimensions are to be scaled from this drawing	

rev	description	date	by

PROJECT			SHEET CONTENTS		
Havant Academy Wakeford Way, West Leigh			Existing Plans Demolition and Extension Schematic		
SCALE 1:500 @ A3	DATE Feb 2011	DRAWN. ARCTCH	DRAWING No. P9076-115	REVISION	
			FILE REF. P9076-100	-	