

Legend:




Possible layout to accommodate additional overflow parking at peak times.



Proposed access route

NOTES:

Number of additional spaces possible: 91 spaces.

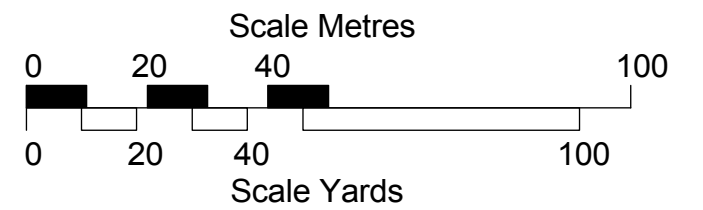

Notes	
1 This drawing is © copyright Hampshire County Council 2009. No unauthorised reproduction permitted. All rights reserved.	3 This map is reproduced from Ordnance Survey material with the permission of Ordnance Survey on behalf of the controller of Her Majesty's Stationery Office © Crown Copyright. Unauthorised reproduction infringes Crown Copyright and may lead to prosecution or civil proceedings. (100019180), (2009)
2 No dimensions are to be scaled from this drawing	

rev	description	date	by

PROJECT			SHEET CONTENTS	
Havant Academy Wakeford Way West Leigh			External Works Overflow Parking Proposal	
SCALE 1:1250 @ A3			DATE 07/02/11	DRAWN. ARCNWP
DRAWING No. P9076-L-201			FILE REF. P9076-L-201 JC	REVISION
			Property Services	