


160810_00492.00008.29.003_REV_D_SH.dwg

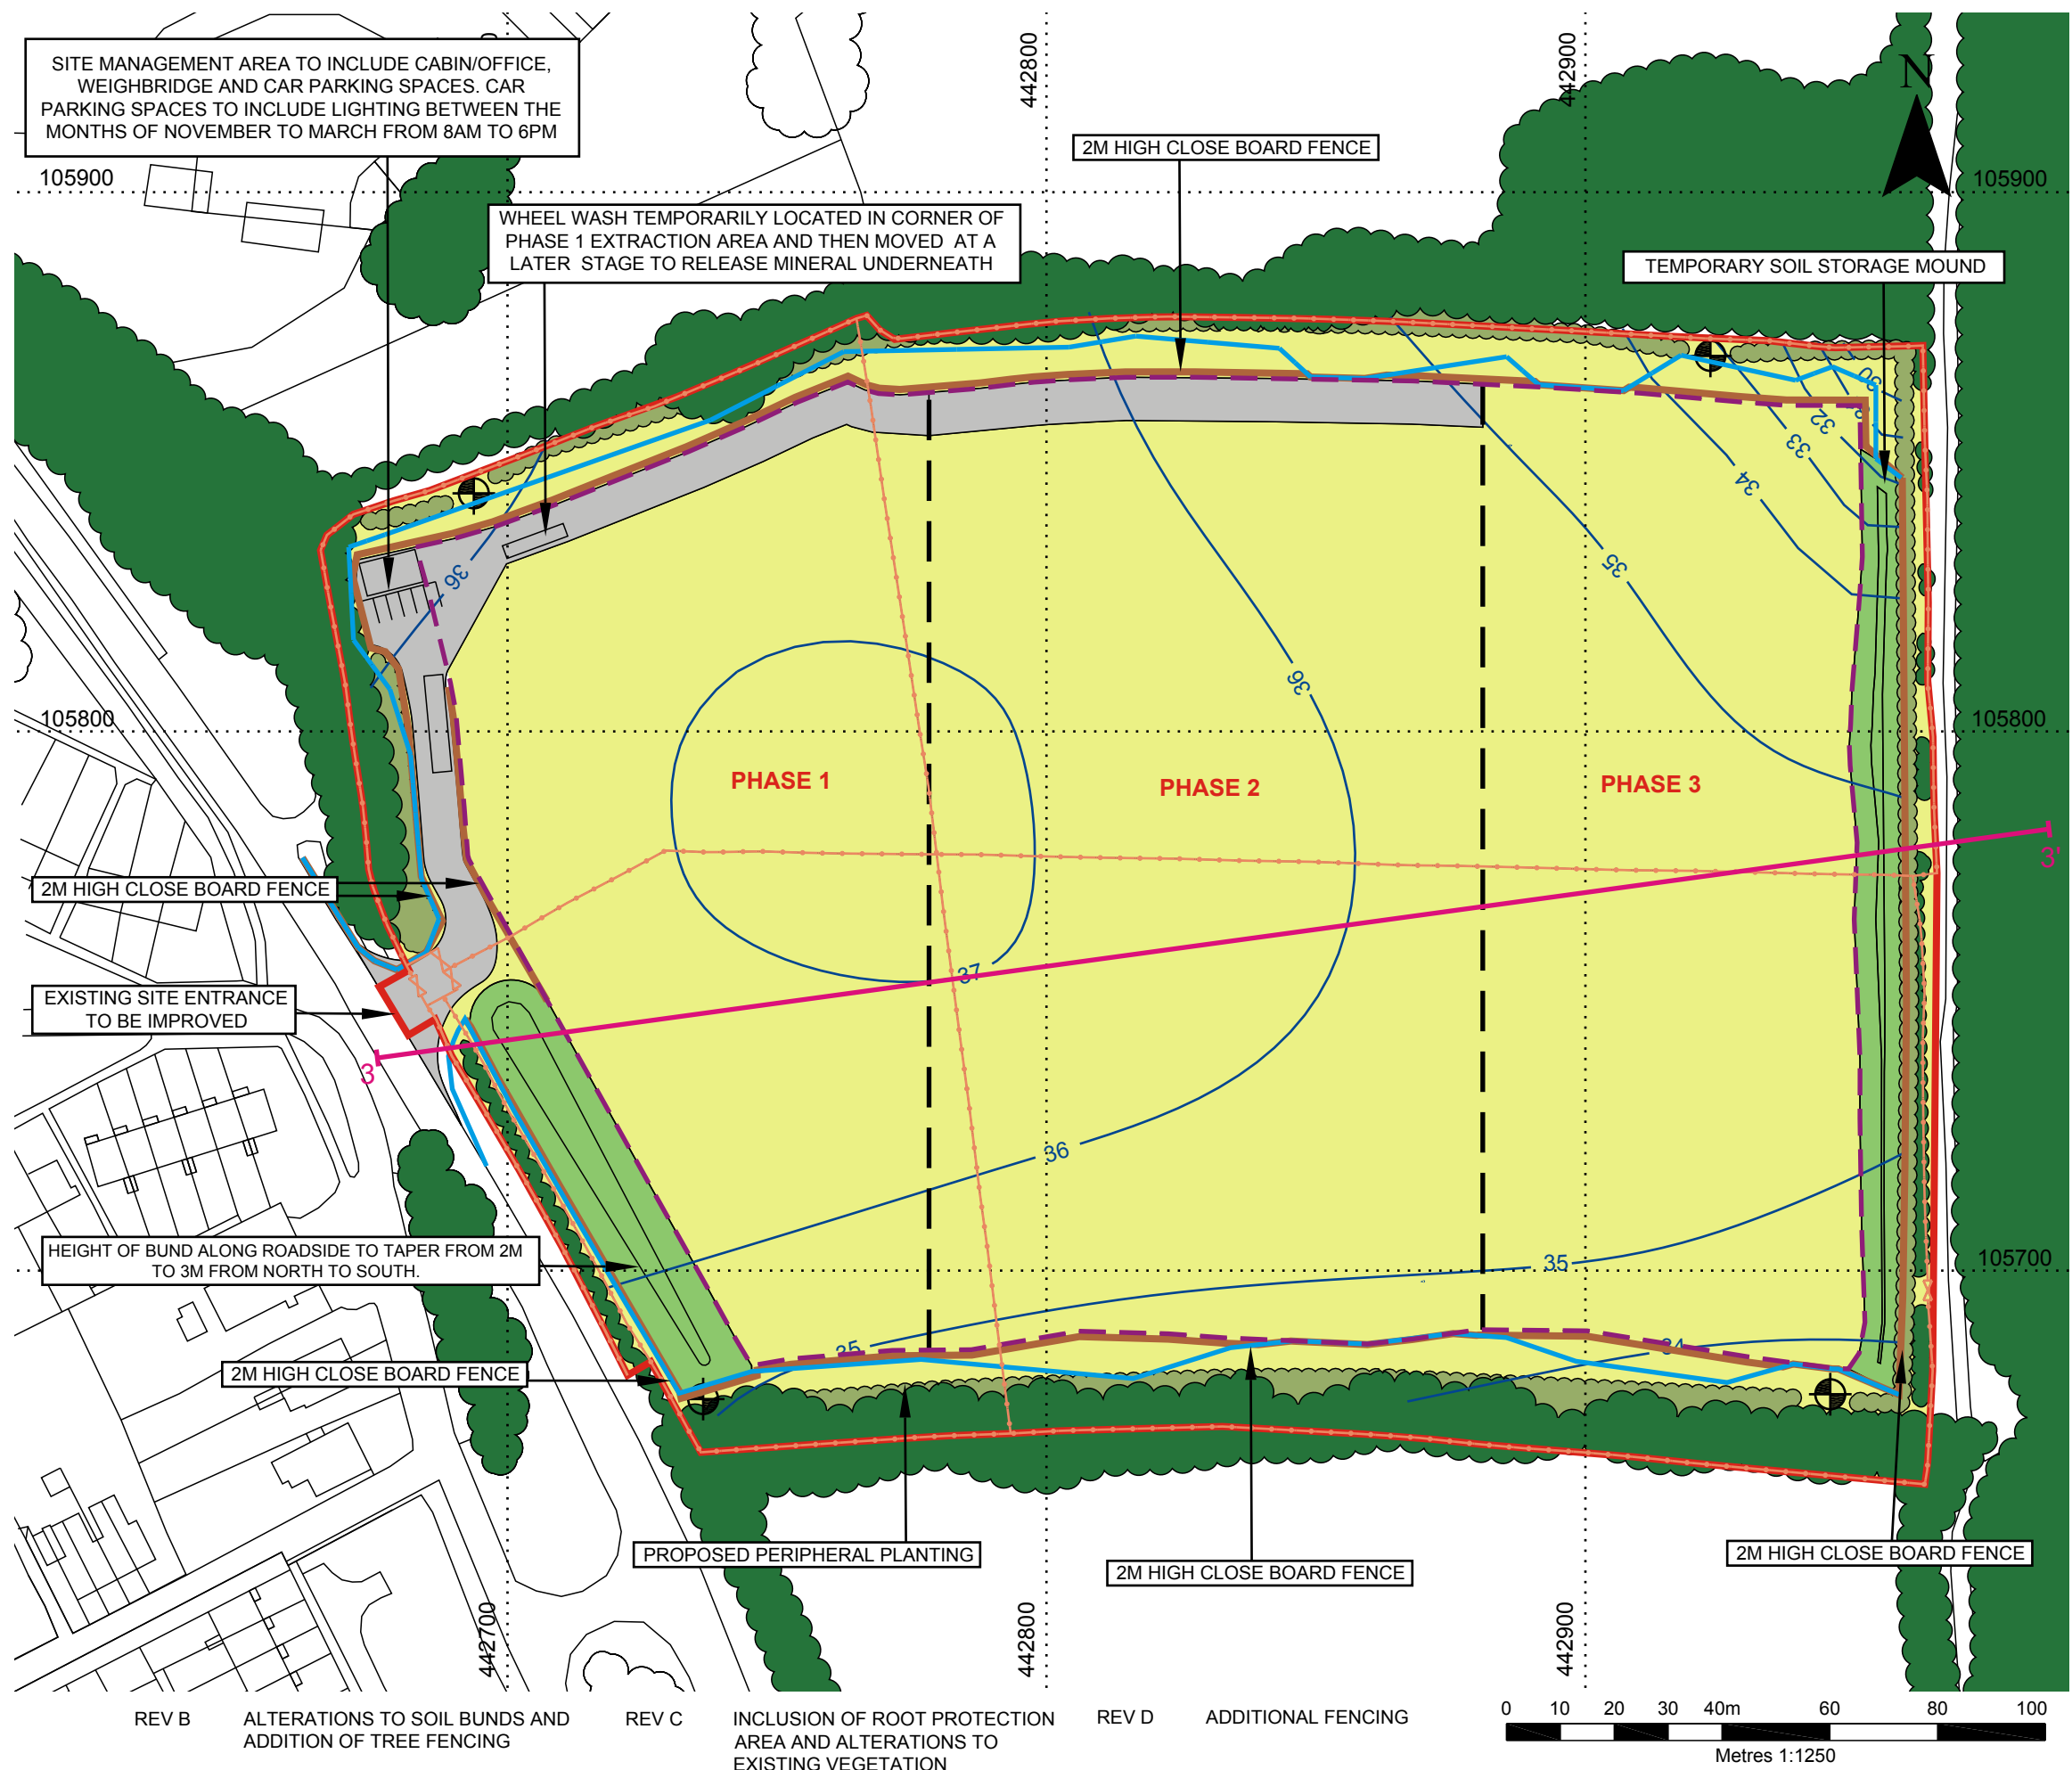

NOTES

PLEASE REFER TO DRAWINGS 011 FOR CROSS SECTION INFORMATION

LEGEND

- APPLICATION BOUNDARY
- CROSS SECTION LINE
- CONTOURS (1m INTERVALS)
- PROPOSED MINERAL EXTRACTION BOUNDARY
- MINERAL EXTRACTION WORKING PHASE BOUNDARY
- 2M HIGH CLOSE BOARD FENCE
- EXISTING STOCK PROOF FENCE
- LIMIT OF ROOT PROTECTION AREA
- BOREHOLE LOCATIONS
- EXISTING PERIMETER VEGETATION
- PROPOSED PLANTING
- UNDISTURBED FARMLAND/ GROUND
- SITE MANAGEMENT AREA/ROADS
- SOIL STORAGE BUNDS



ASPECT HOUSE
ASPECT BUSINESS PARK
BENNERLEY ROAD
NOTTINGHAM, NG6 8WR
T: 01159 647280
F: 01159 751576
www.slrconsulting.com

FOREST LODGE HOME FARM

PLANNING APPLICATION

WORKING PLAN PHASES

003 REV D

Scale 1:1250 @ A3

Date AUGUST 2016