


160620_00492.00008.29.011_SM.dwg

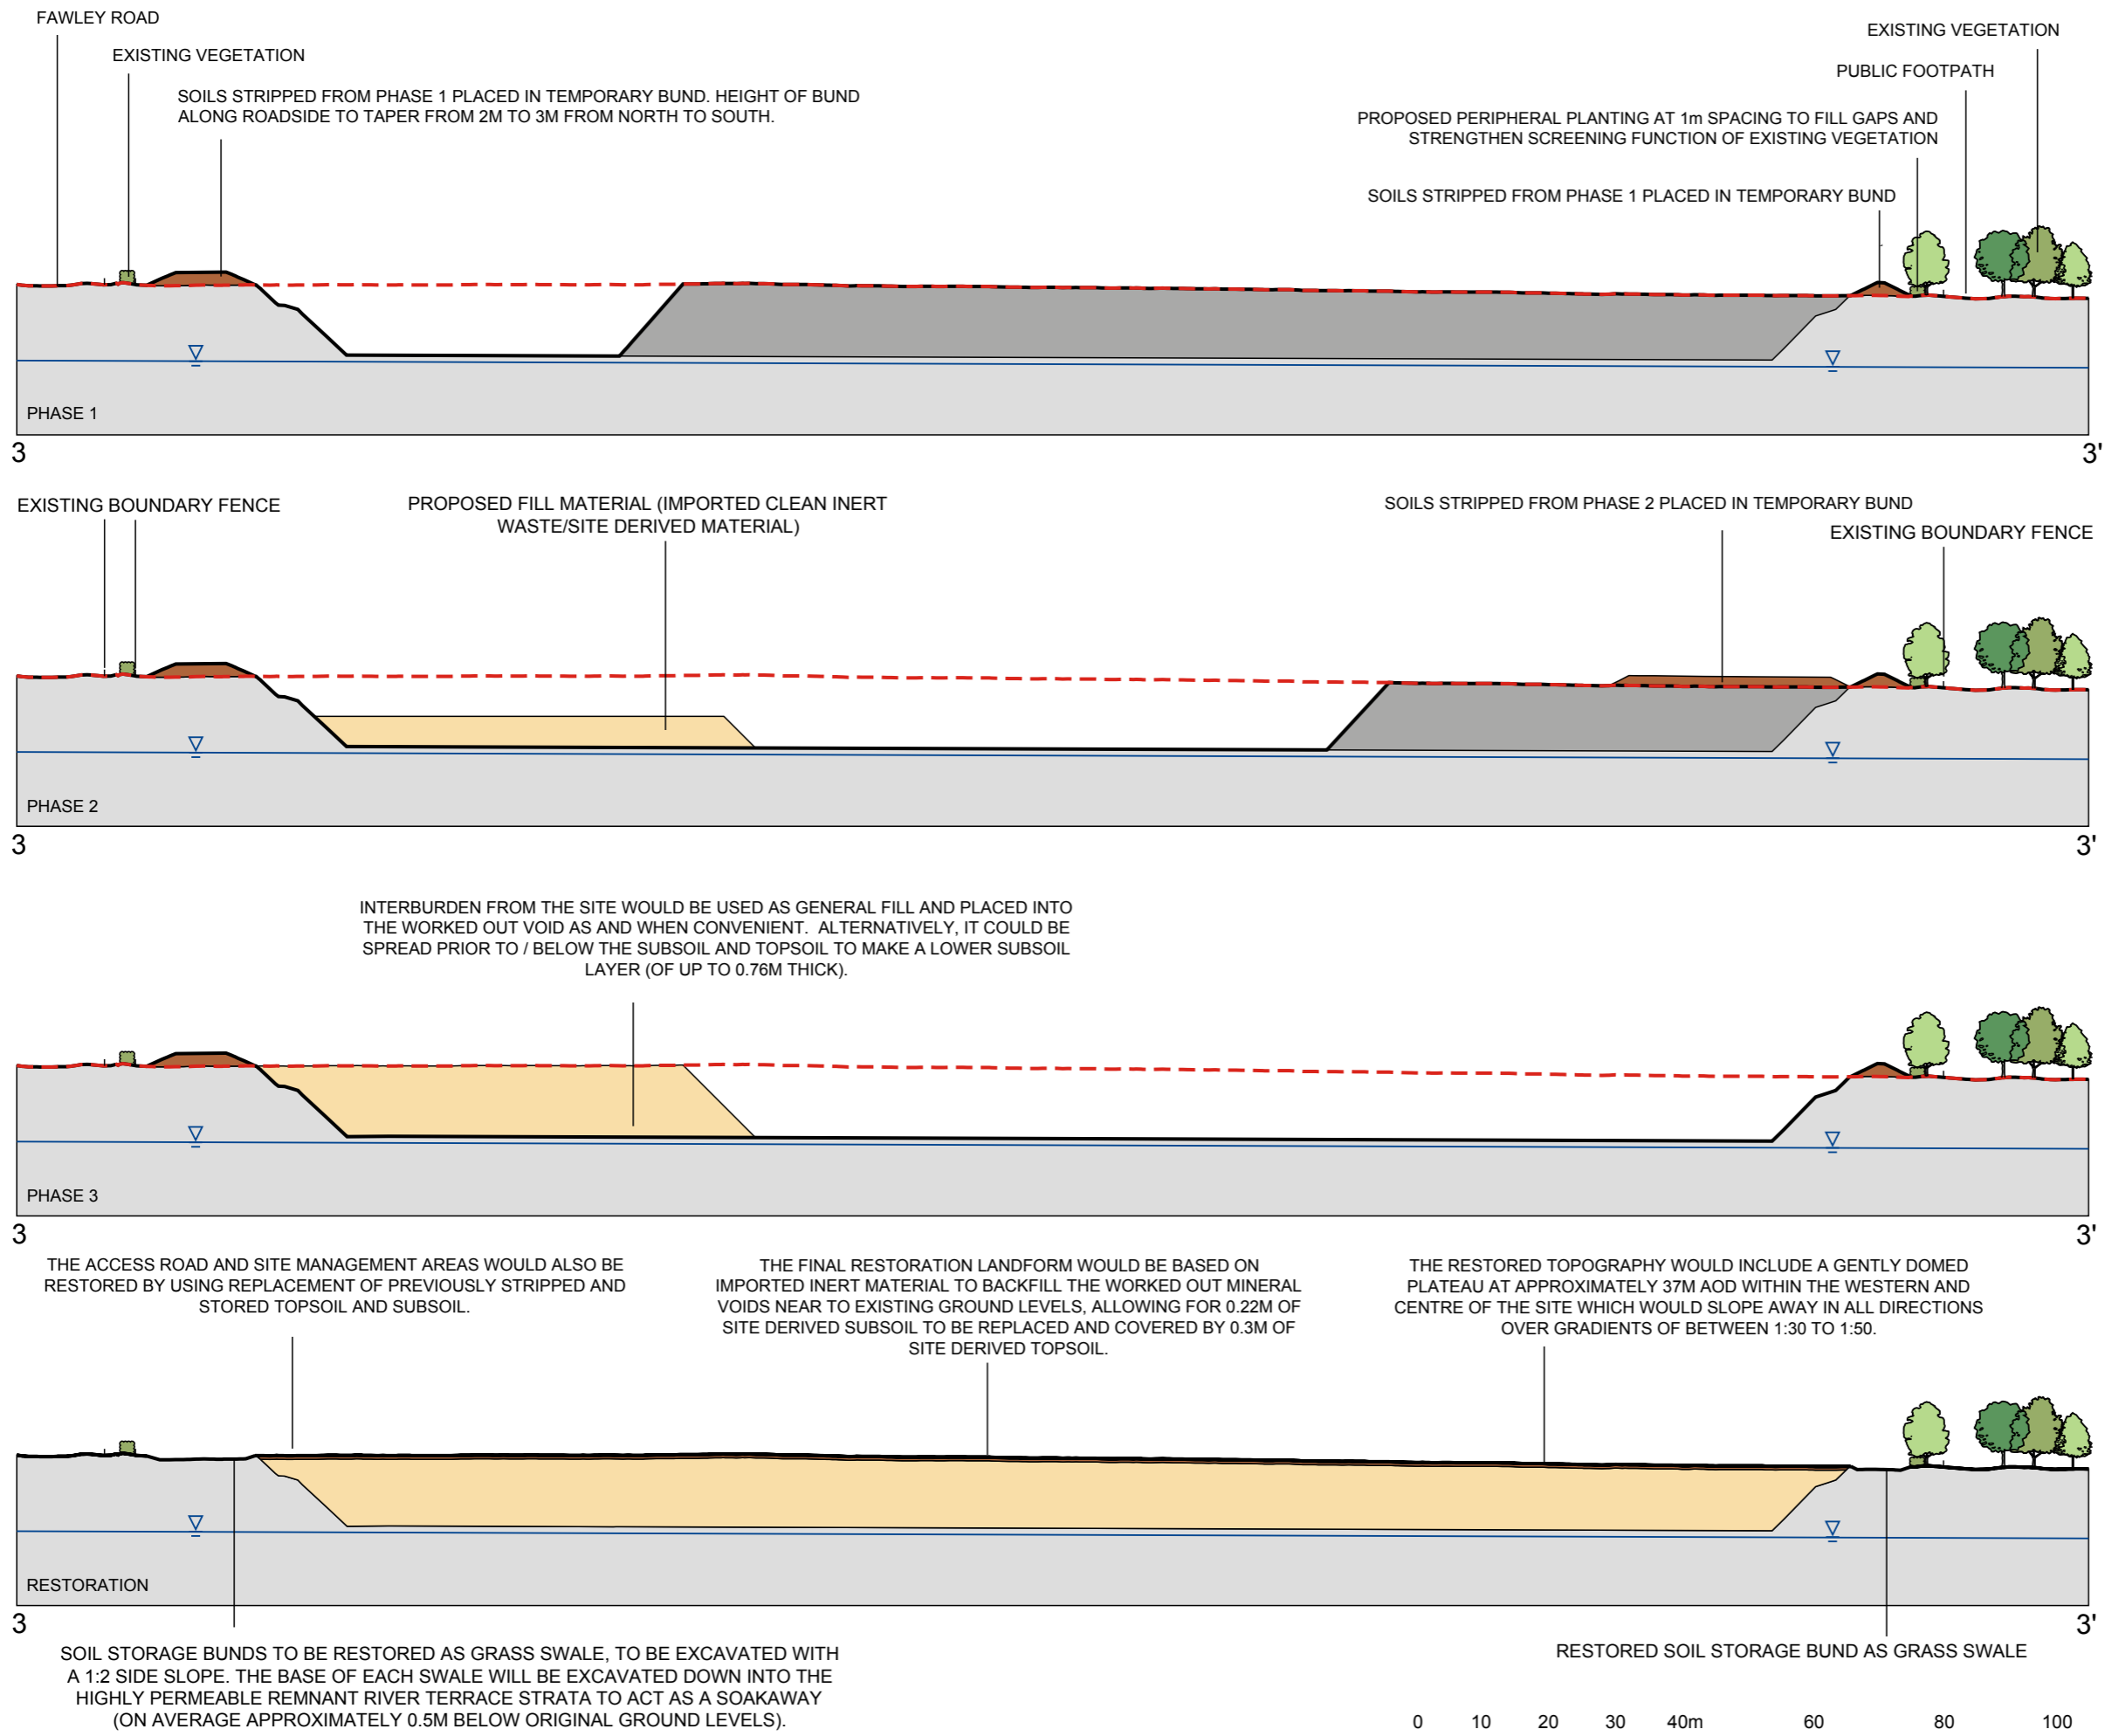

NOTES
 PLEASE REFER TO DRAWINGS 003 AND 007 FOR SECTION LINE LOCATION

LEGEND

- EXISTING LANDFORM
- PROPOSED LANDFORM
- INFERRED GROUND WATER TABLE ON 24TH FEBRUARY 2016
- VEGETATION
- IN-SITU UNDISTURBED GROUND
- IN-SITU SOILS/OVERBURDEN MINERAL TO BE WORKED
- PROPOSED TOPSOIL AND SUBSOIL STORAGE BUNDS
- PROPOSED FILL MATERIAL (IMPORTED CLEAN INERT WASTE/SITE DERIVED MATERIAL)

TJ TRANSPORT

SLR global environmental solutions

ASPECT HOUSE
 ASPECT BUSINESS PARK
 BENNERLEY ROAD
 NOTTINGHAM, NG6 8WR
 T: 01159 647280
 F: 01159 751576
 www.slrconsulting.com

FOREST LODGE HOME FARM
PLANNING APPLICATION
CROSS SECTIONS 3-3'

011

Scale 1:1,000 @ A3 Date JUNE 2016