



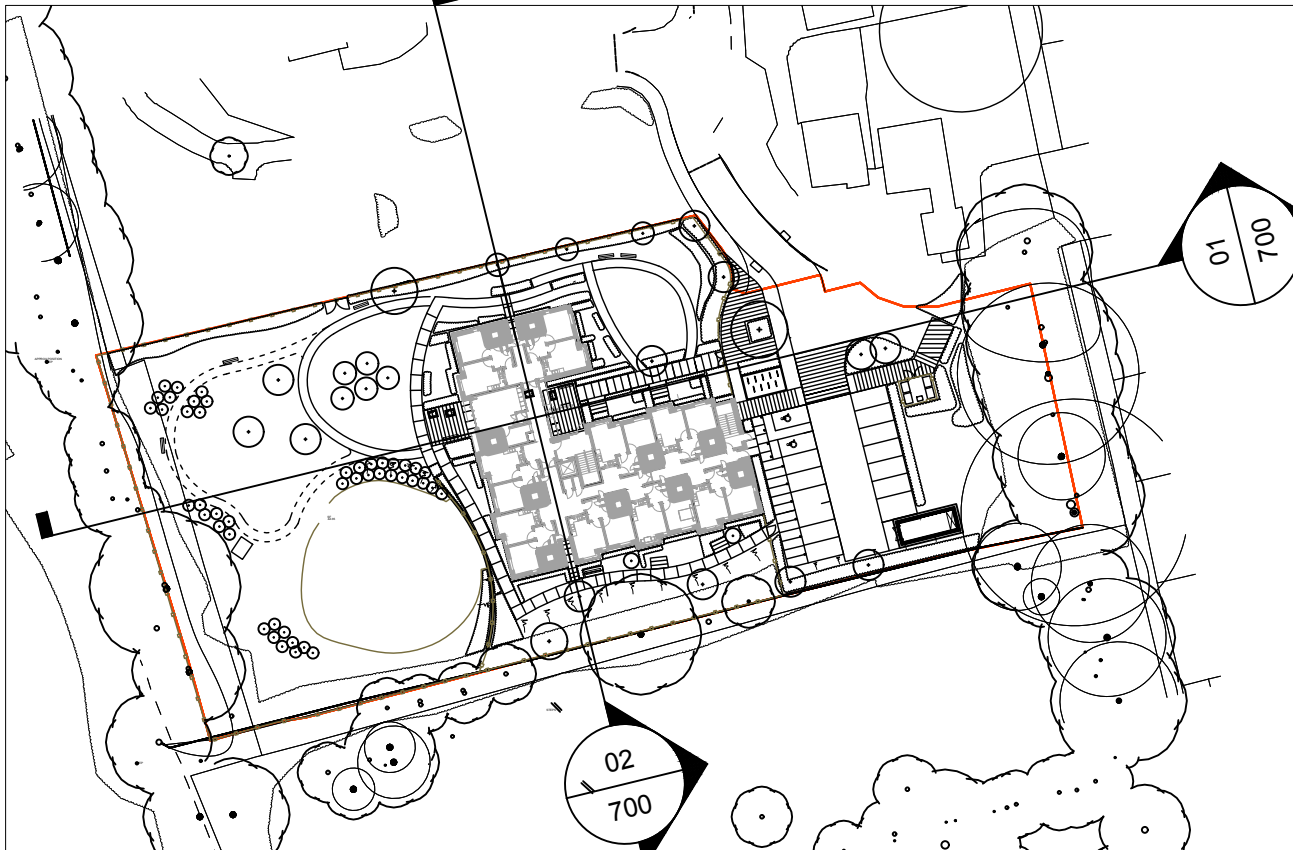


KEY PLAN
SCALE 1:500


DISCLAIMER
DO NOT SCALE FROM DRAWINGS. Use only figured dimensions. ALL contractors must visit the site and be responsible for taking and checking all dimensions related to the works shown on CDLA drawings. It is the recipients responsibility to ensure work is carried out using the most up to date revisions. Any errors or omissions are to be reported to CDLA immediately. Copyright by Coe Design Landscape Architecture. All rights reserved including the right of reproduction in whole or part, in any form or medium.

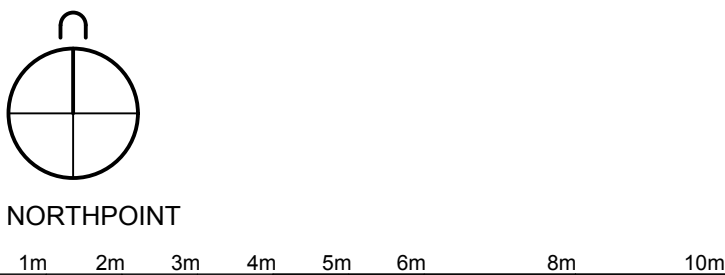


SCALE 1:100
KEY

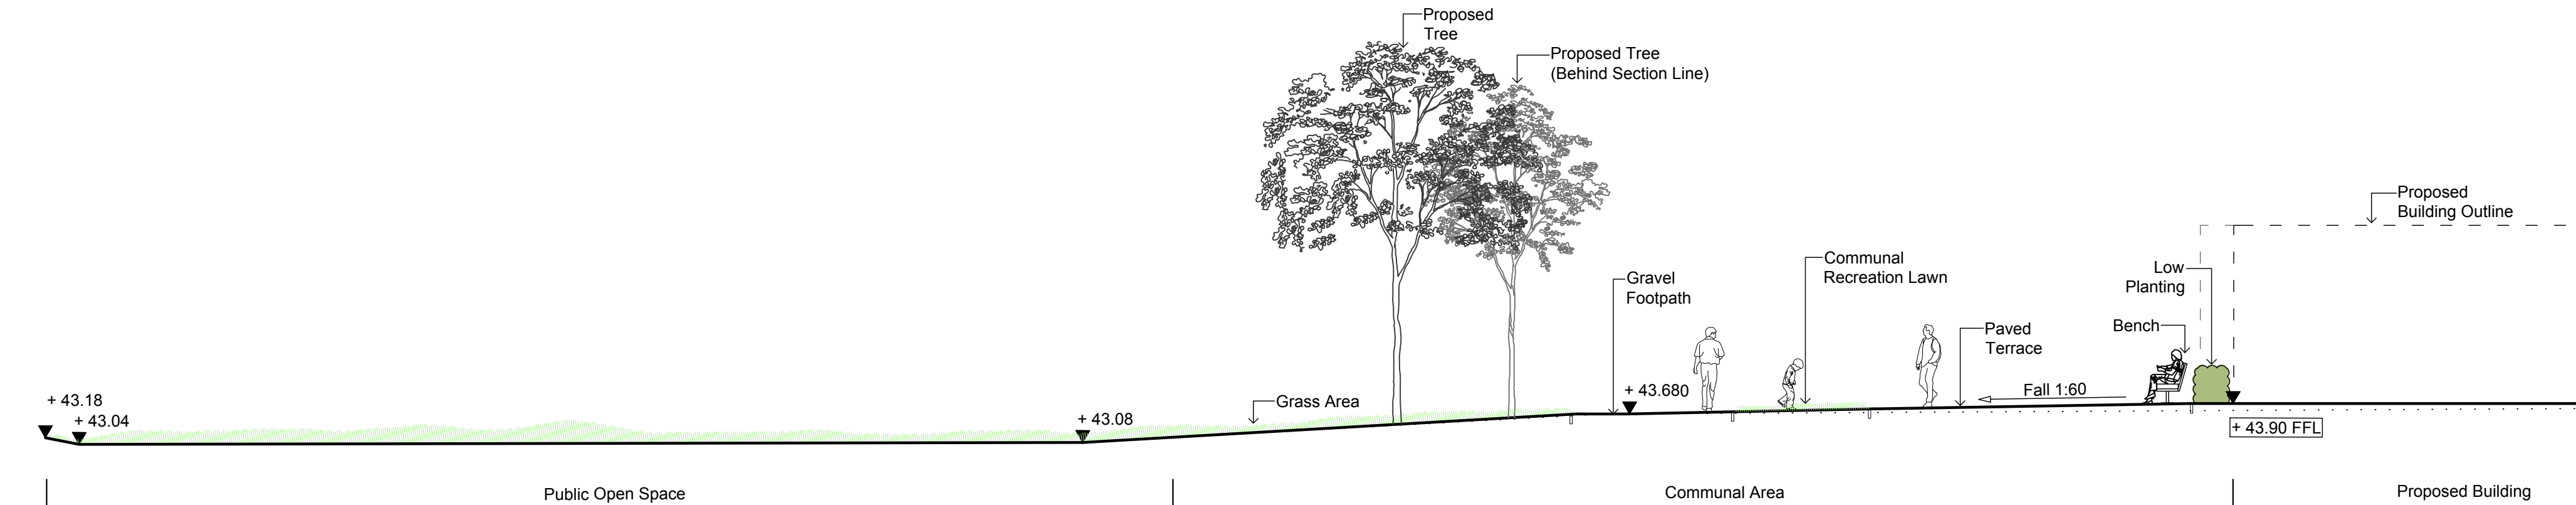

01 Section
LANDSCAPE SECTION West
SCALE 1:100

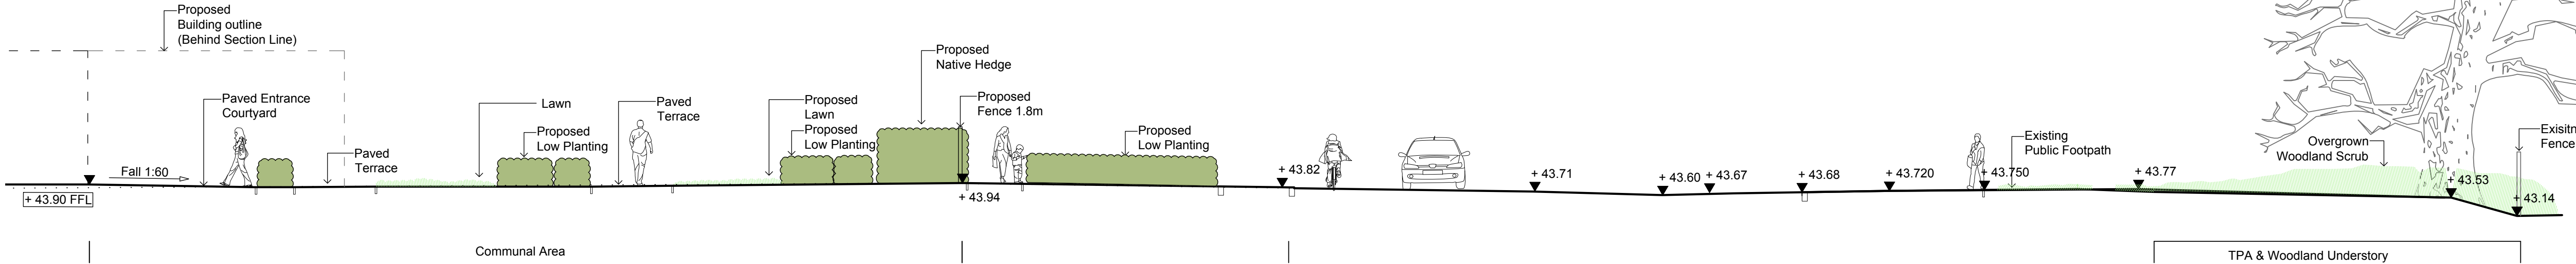

01 Section
LANDSCAPE SECTION EAST
SCALE 1:100

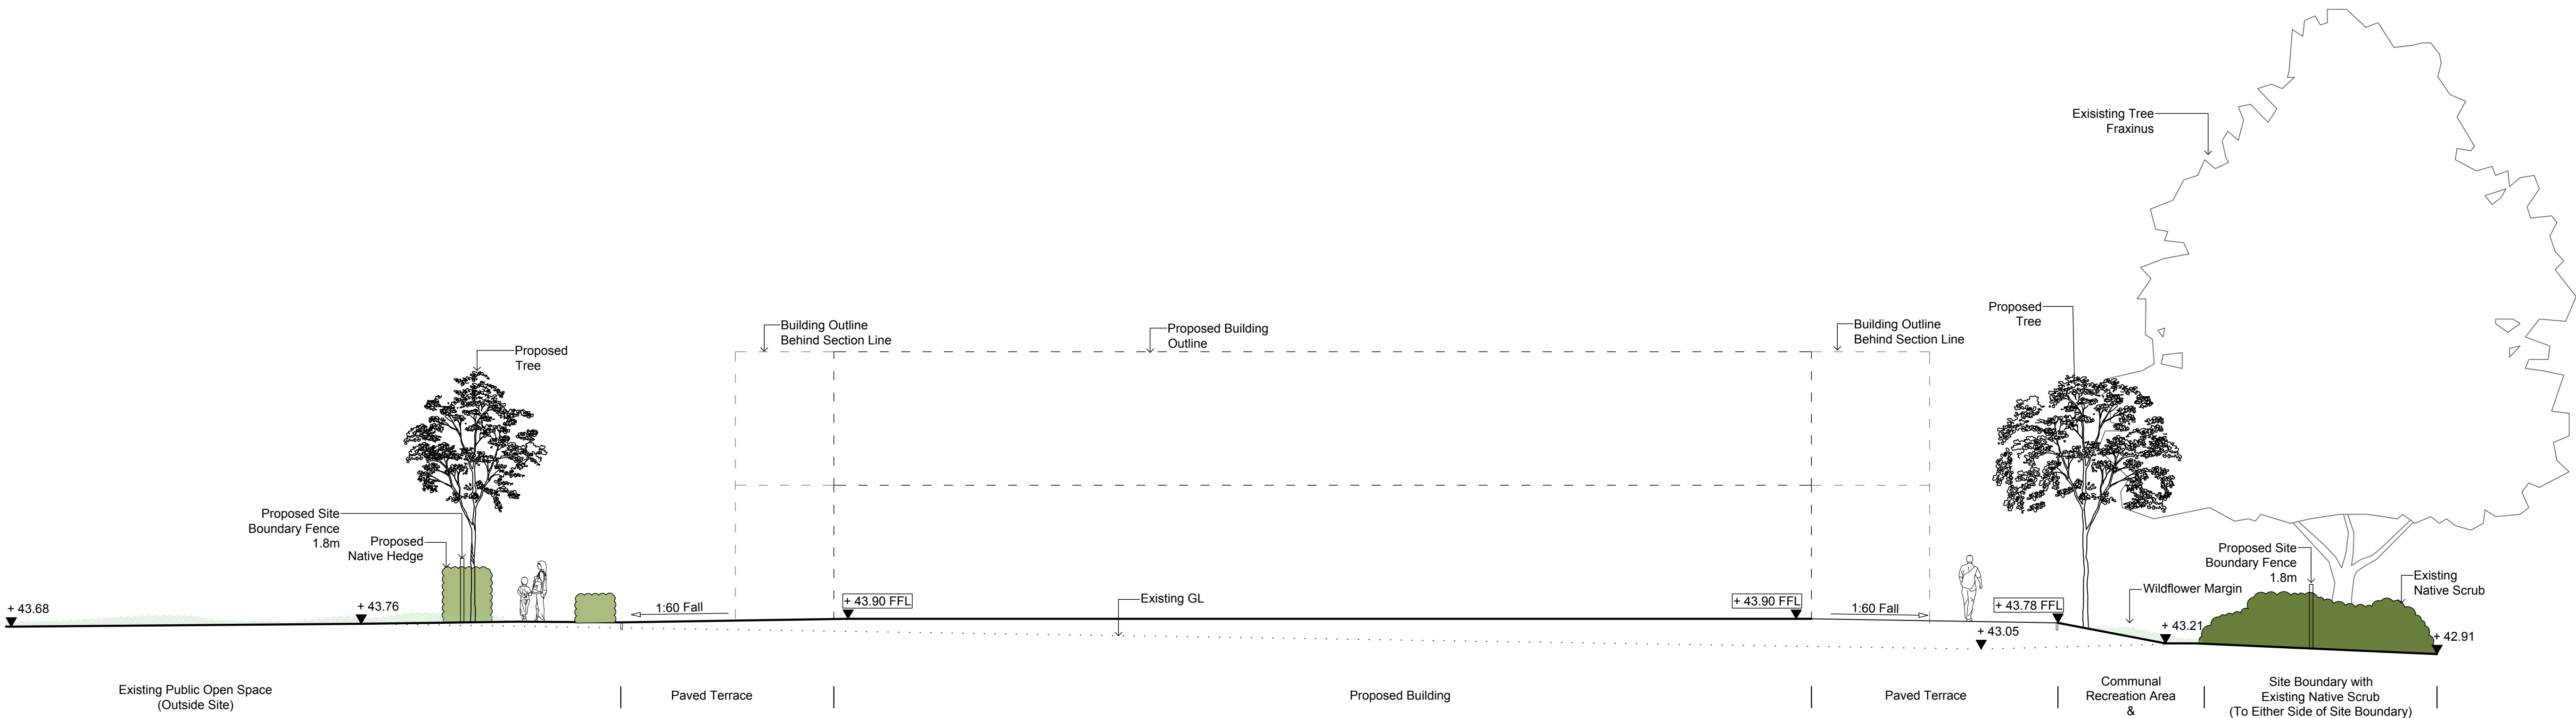

02 Section
LANDSCAPE SECTION
SCALE 1:100

01	13.09.2016	Stage D / Planning / ERs Issue	RJ / JdB
REV	DATE	DESCRIPTION	DRAWN / CHECKED

coe design
landscape architecture

Beach Studio,
5A St Thomas Street, Weymouth,
Dorset, DT4 8EW
T: 01305 770666
F: 01305 760022
E: design@coe-design.co.uk

PROJECT NO. / NAME
226 Land off Forest Oak Drive

DRAWING TITLE
Landscape Section

DRAWING NO.
226-CDLA-A1-00-DR-0700

REVISION NO.
01

DRAWING STATUS
PLANNING

SCALE on PAPER SIZE
1:100 at A1 / 1:200 at A3

DATE
19.08.2016

DRAWN BY
LJ

CHECKED BY
JdB

CLIENT
HCC / Adult with Disability Extra Care Housing Owner