


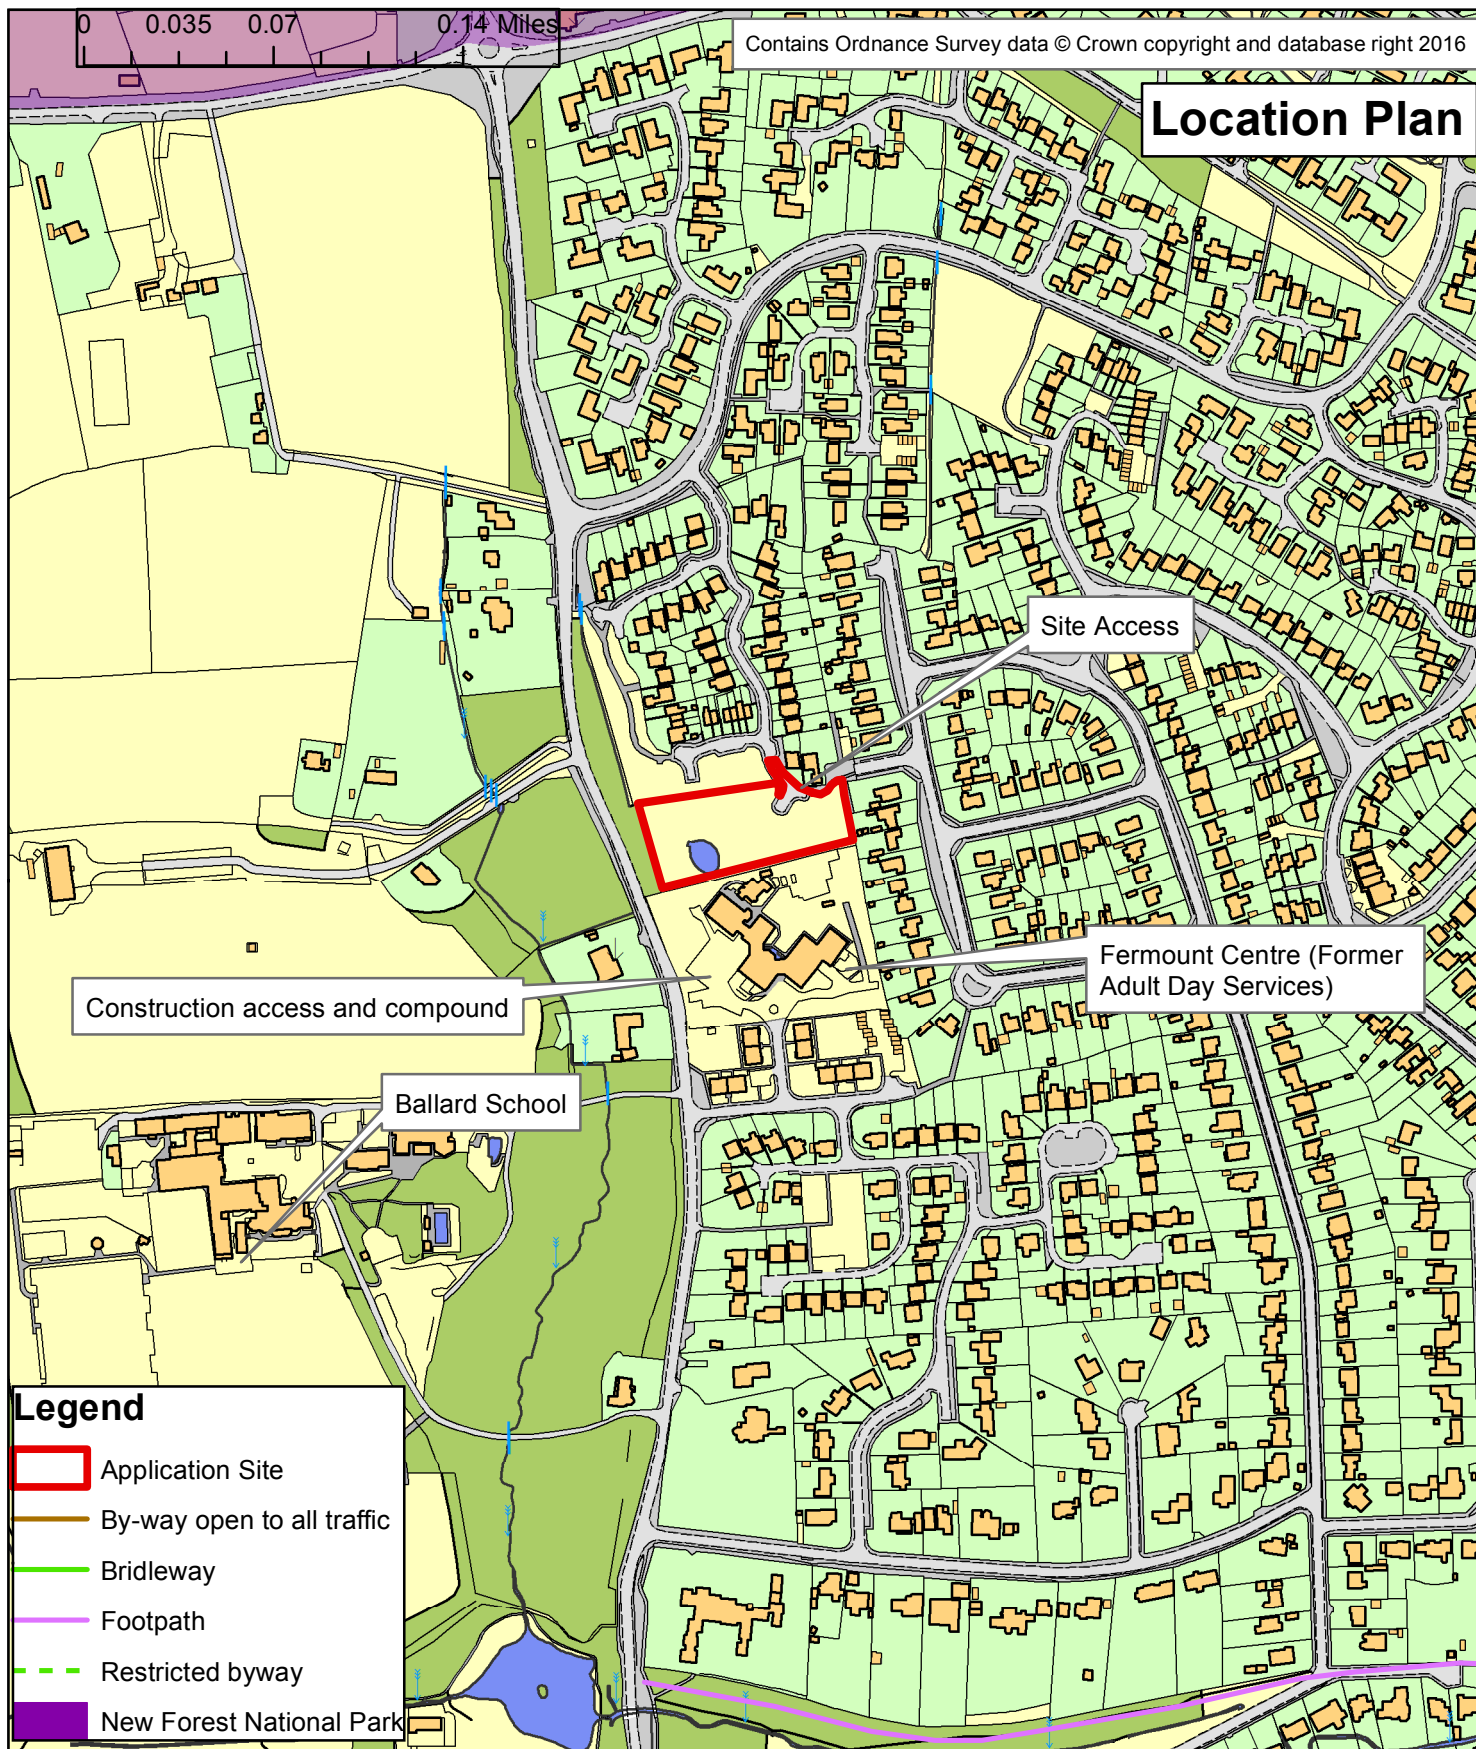

REGULATORY COMMITTEE

14 December 2016

TITLE: Proposed scheme of 18 one bedroom assisted living units and supporting communal space within the C2 use class with associated car parking and landscaping at Land off Forest Oak Drive, New Milton BH25 5NT

APPLICATION NUMBER: 16/11323
SITE REFERENCE: NFS014

Drawn by: Strategic Planning



Scale: 1:4500



Hampshire
County Council

Economy, Transport and Environment