


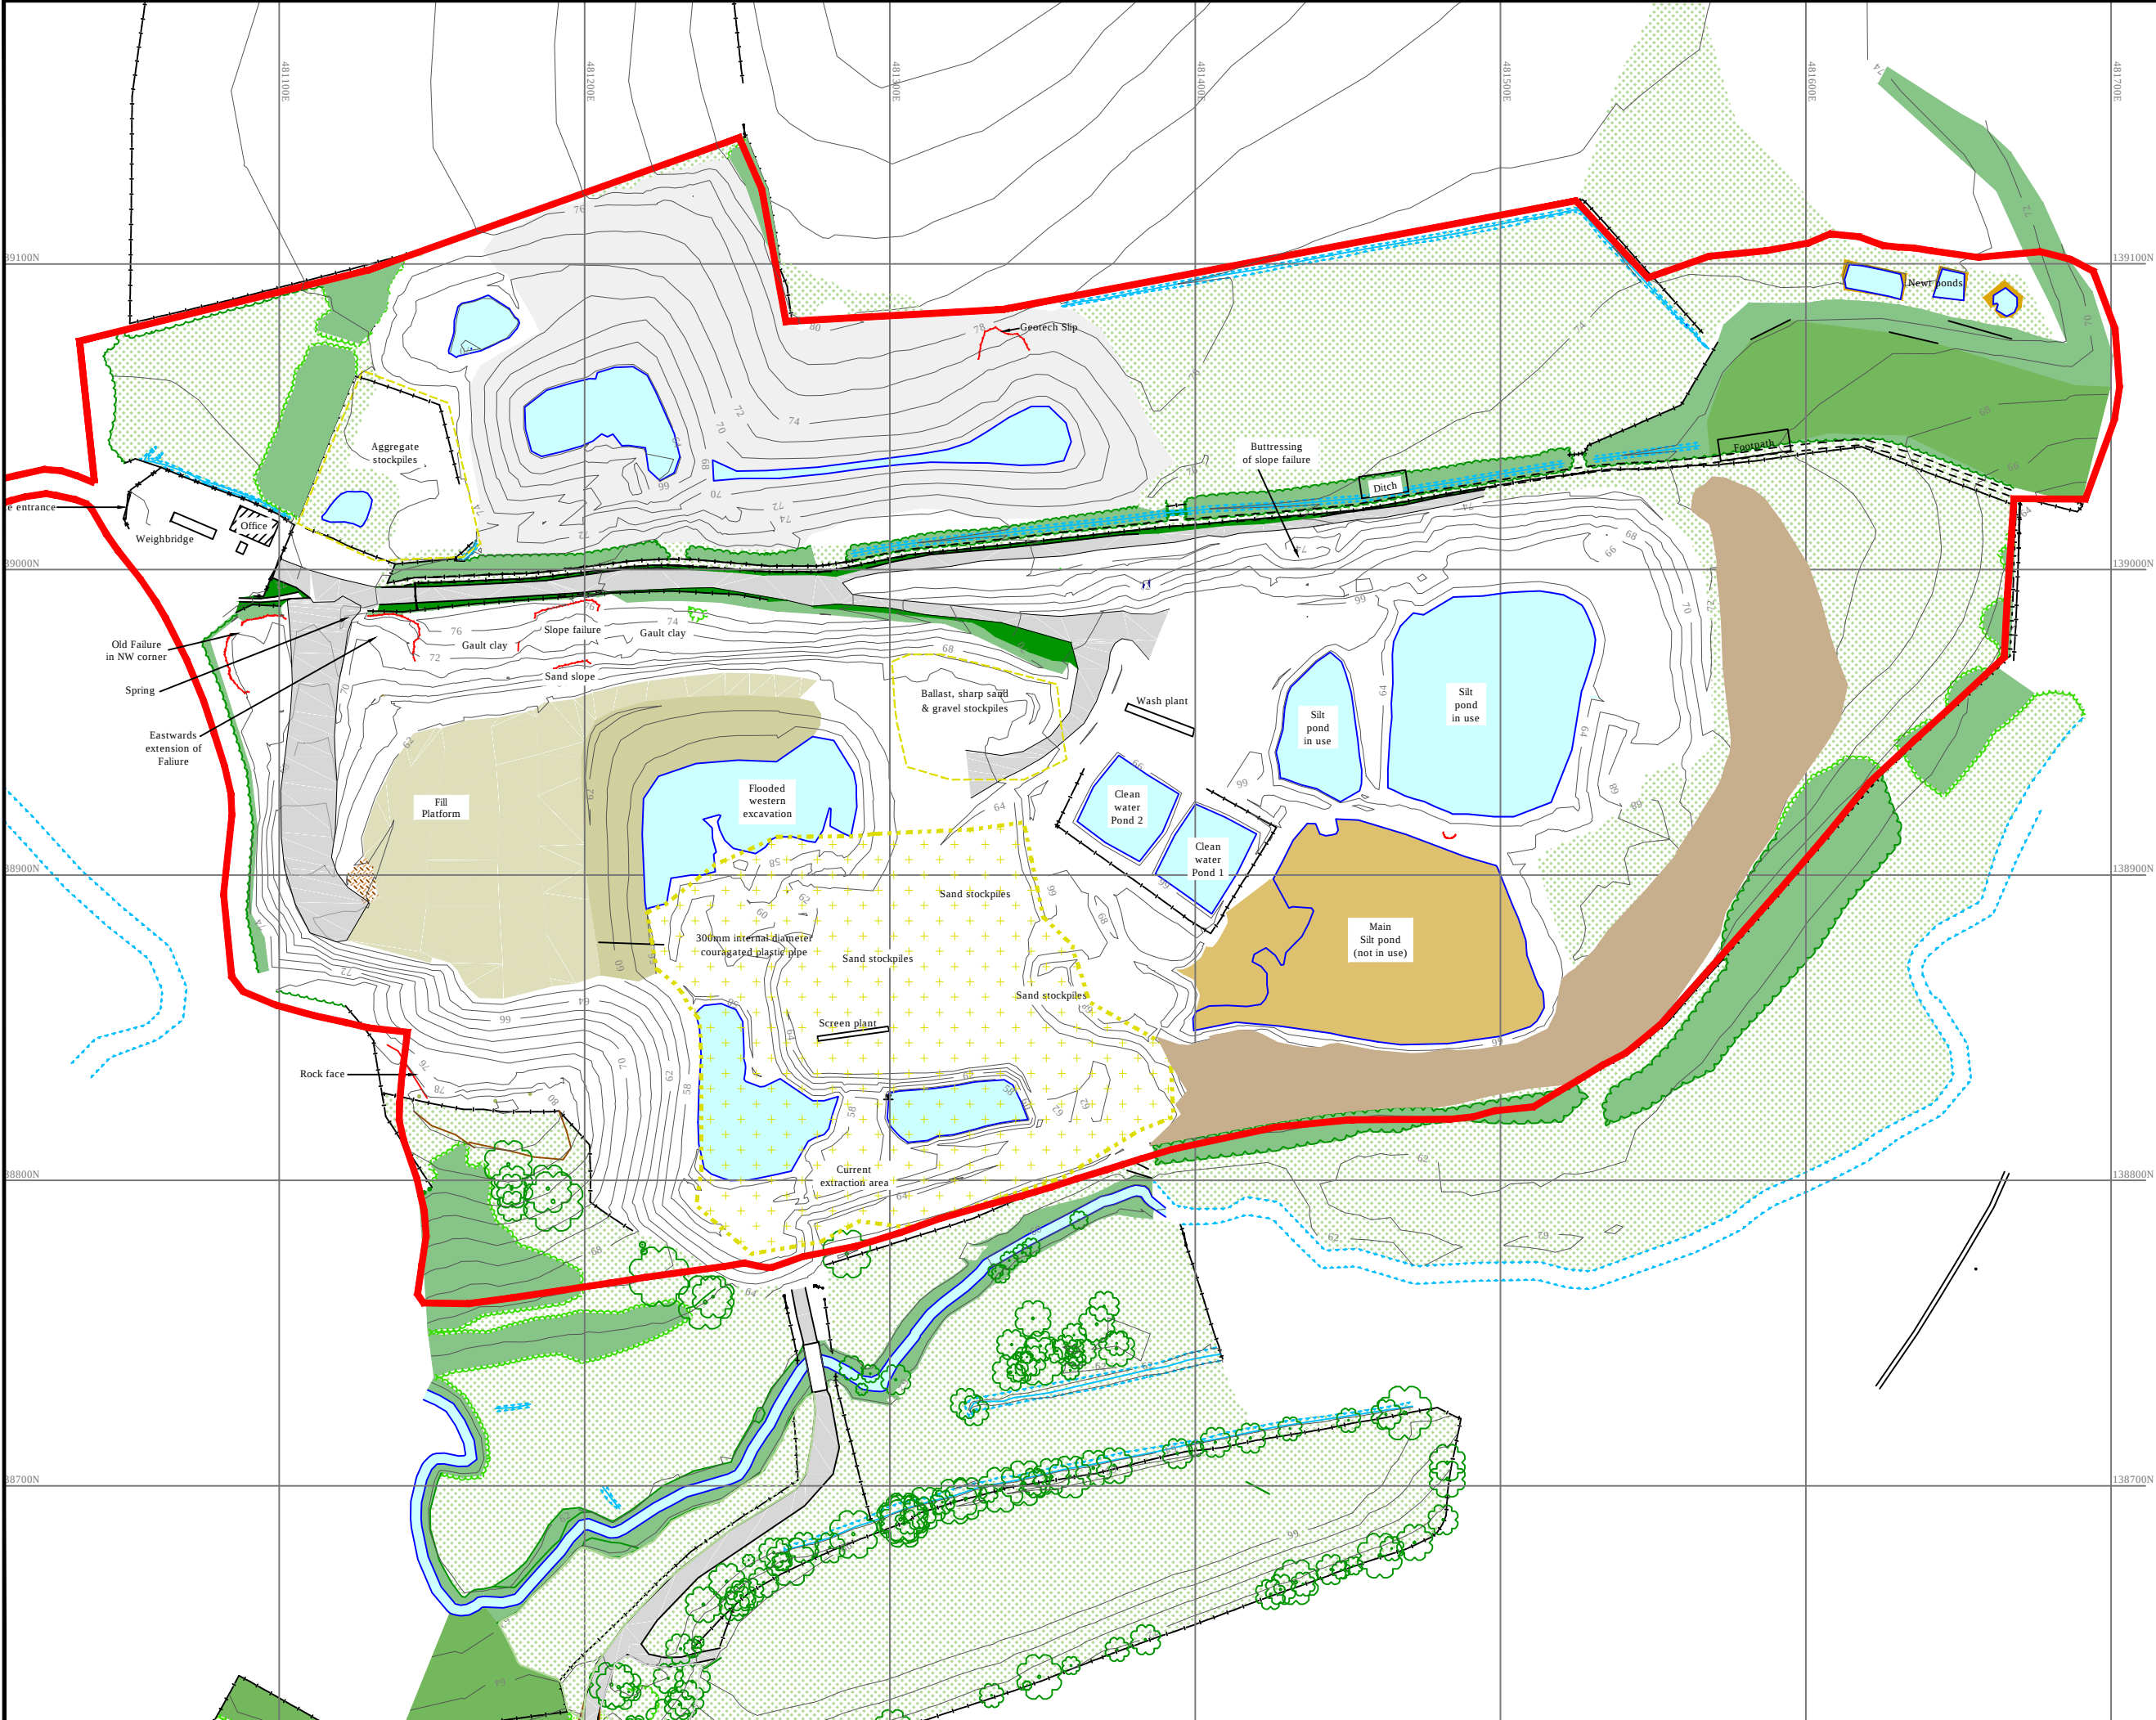

KEY

- Application site boundary
- Grass
- Overgrown area
- Wooded area
- Topsail heap
- Silt pond
- Hard standing
- Water surface
- Building
- Compacted clay
- Clay excavation area
- Sand extraction area
- Ground surface contours 1m interval (mAOD)
- Fence
- Footpath
- Haul road
- Gate
- Tree (with approximate spread)
- Edge of tree canopy
- Edge of hedge
- Edge of vegetation

A	07.16	Issued for Planning Application
Issue	Date	Comments

Notes
Based on Site survey, October 2015 by GWP Consultants

This drawing is the property of Grundon Waste Management Ltd and must not be used or copied without prior written consent.
©
Ordnance Survey Copyright Licence No 100039885

GRUNDON

Grundon Sand and Gravel
Estates Department, Grange Lane
Beenham, Berks, RG7 5PY
Tel: 01189 714040 estates@grundon.com

Site
FRITH END QUARRY

Project
S.73 APPLICATION

Title
EXISTING CONDITIONS

Scale 1 : 2000 @ A3	Date JULY 2016
------------------------	-------------------

Drawn By MG	Checked By SM
----------------	------------------

Drawing No
DG/Q0/FRI/VAR/03