


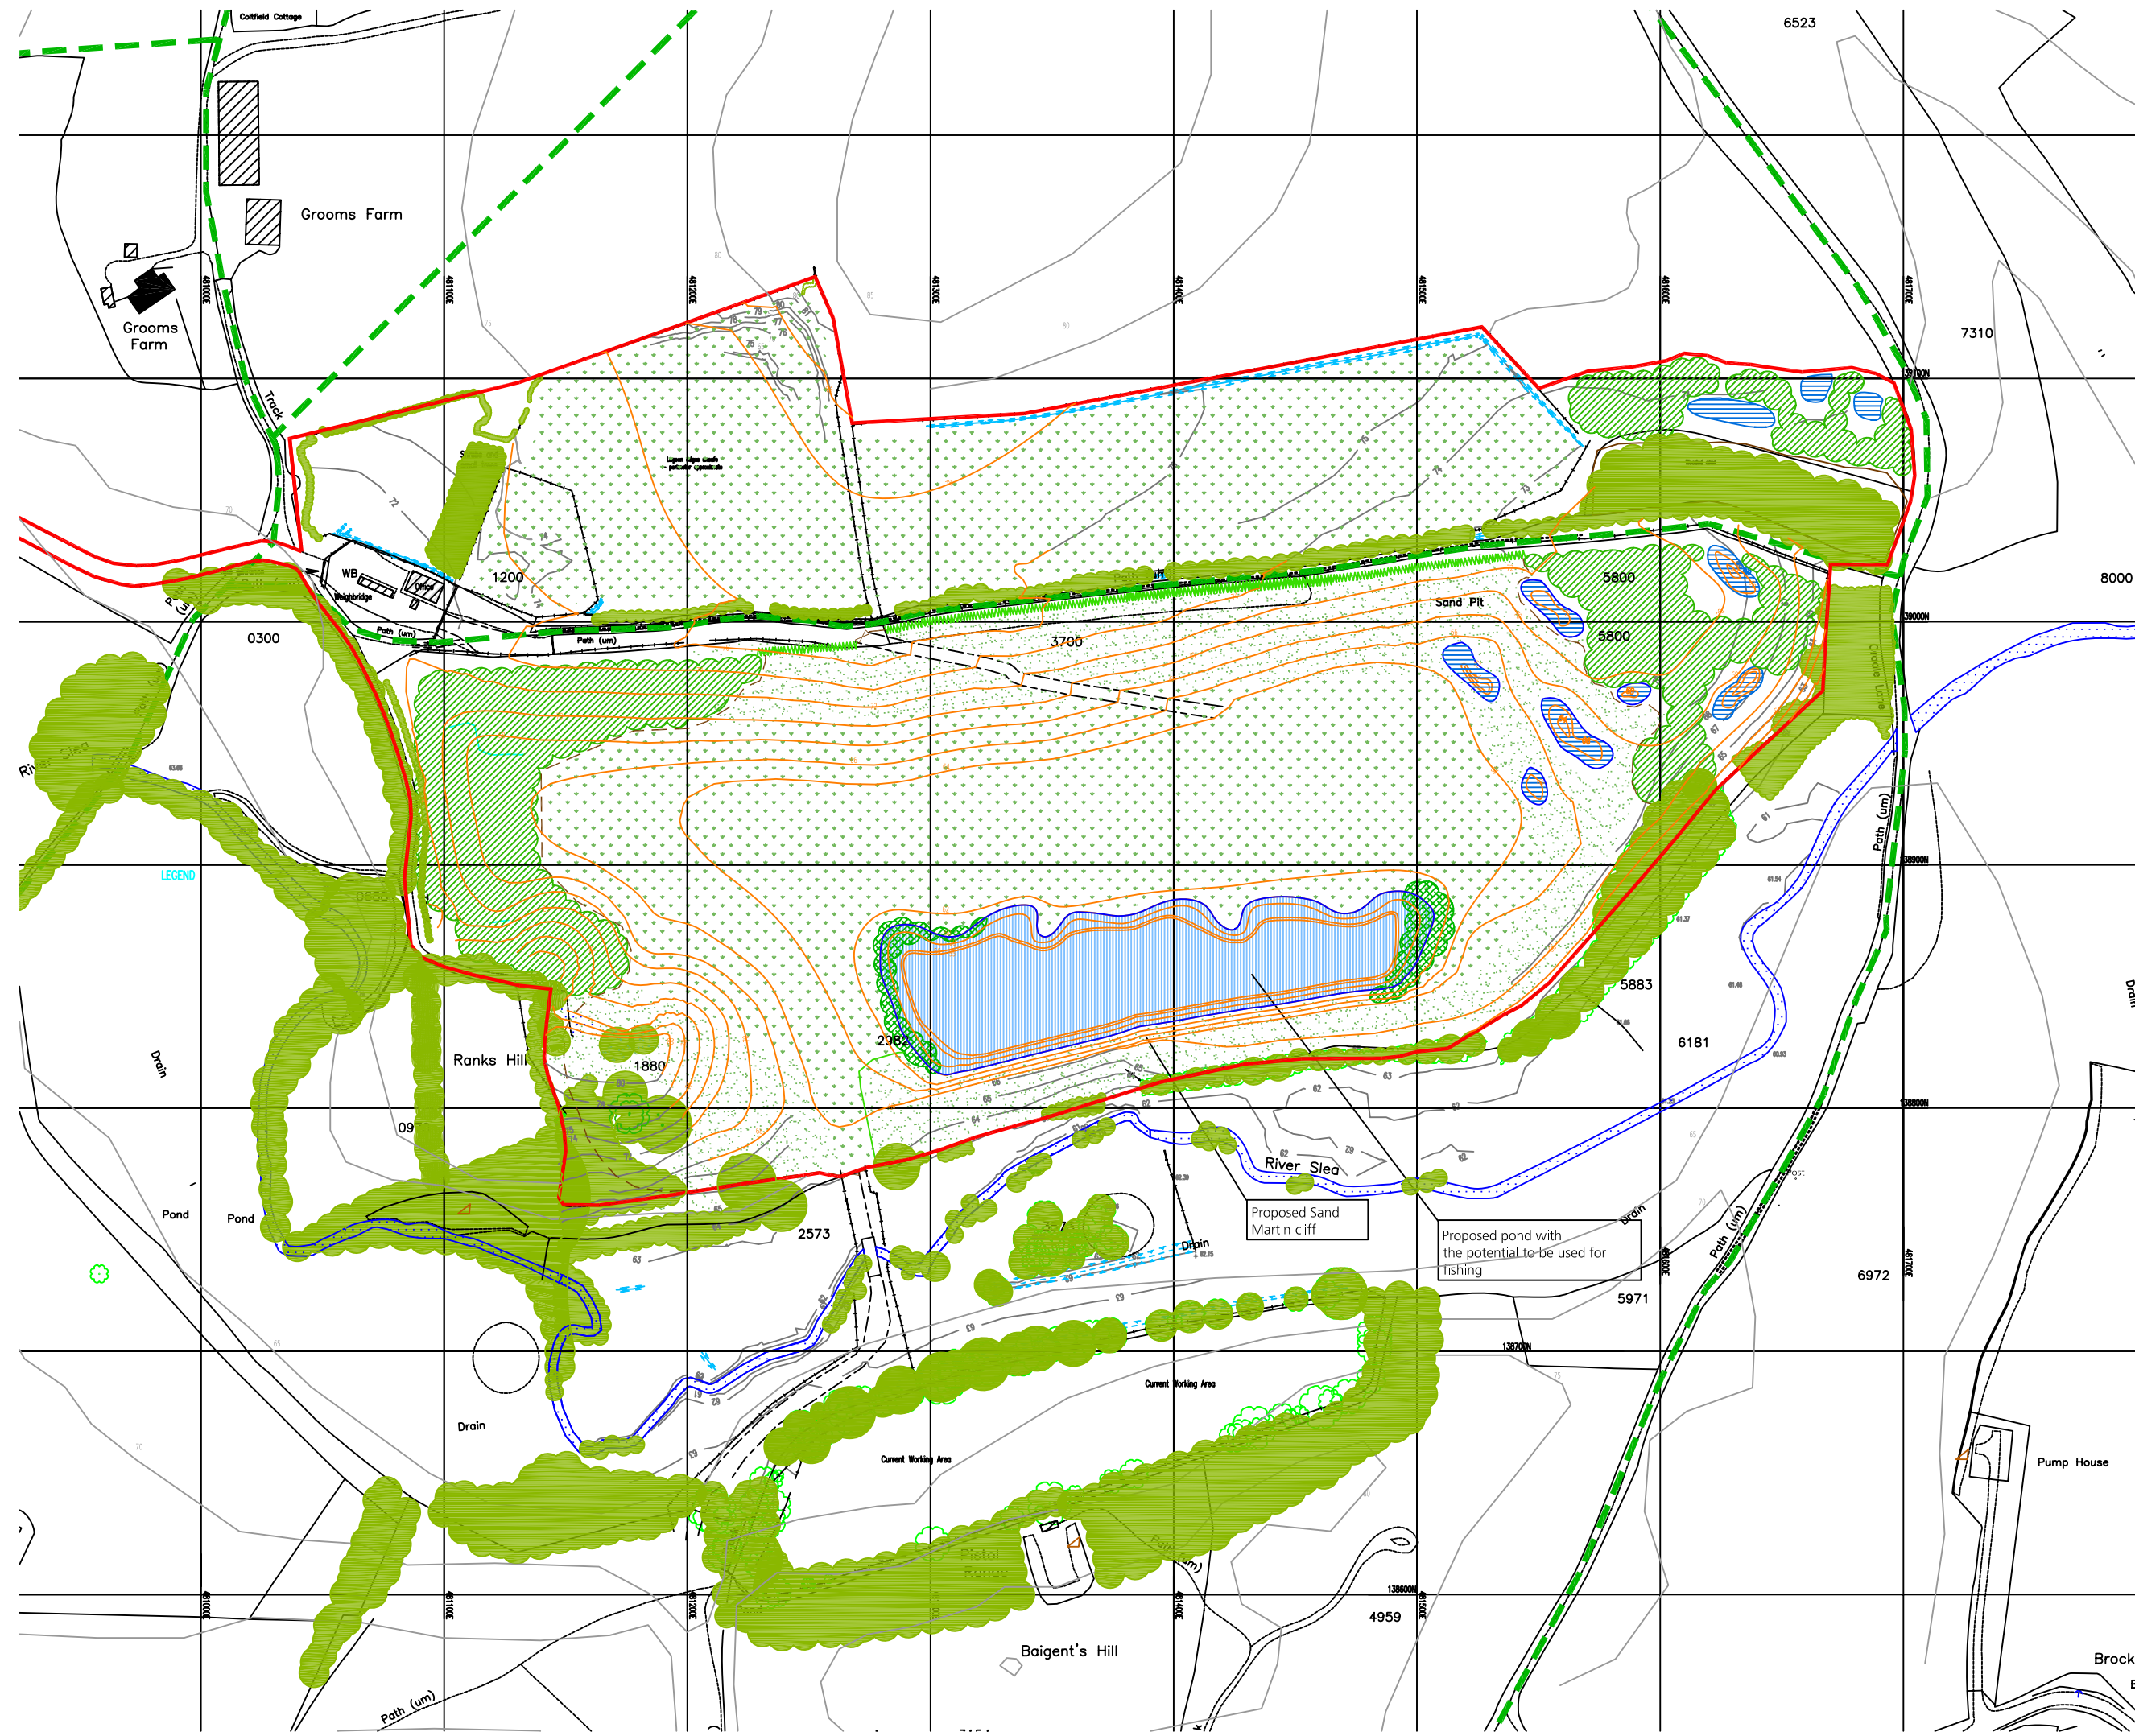

- KEY
- Existing Vegetation
 - Existing Contour
 - Proposed Contour
 - Proposed pond to be created for relocation of newts
 - Proposed Woodland
 - Proposed Hedgerow
 - Proposed marginal aquatic planting
 - Proposed area suitable for natural generation of acid grassland
 - Proposed rough grazing
 - Proposed fence

Reproduced with the permission of the controller of HMSO. Licence No: AP 189685



Revision		
C	06/04/06	ALTERATIONS TO RESTORATION SCHEME RELATING TO REVISED RESTORATION CONTOURS
B	08/03/06	ALTERATIONS TO RESTORATION SCHEME RELATING TO RETAINED TREES
A	12/12/05	AMENDMENT TO SITE CONTEXT

DAVID JARVIS ASSOCIATES
planning development landscape environment

DAVID JARVIS ASSOCIATES LIMITED
1 Tennyson Street Swindon Wiltshire SN1 5DT
Tel: 01793 612173 Fax: 01793 613625
Email: mail@davidjarvis.biz

Client:
S GRUNDON (Ewelme) LTD.

Project:
FRITHEND QUARRY PLANNING APPLICATION

Drawing Title:
RESTORATION PROPOSALS

Scale	1:2500 at A3	Date	MARCH 2007
Drawing No.	1719/PA011D		