

**HCC P09893 / RF 14072**  
**Greenfields Junior School**  
**3FE Expansion**


- Key:**
1. New Reception & Waiting
  2. General Office
  3. Head Teacher
  4. Staff Room
  5. New WCs
  6. Kitchen & Servery
  7. Plant & Non-teaching Stores
  8. Hall
  9. Food Tech
  10. New Classrooms
  11. New Learning Resource / Library
  12. Specialist Practical
  13. Studio/ Small Hall/ Music & Drama
  14. New Small Group Room (SEN)
  15. ICT Suite
  16. Car Park
  17. Games Court
  18. Hard Play
  19. Landscaped ramp
  20. Adventure play
  21. Cycle storage
  22. Additional cycle/scooter shelter

- Teaching Refurbishment Areas
- Teaching New Build Areas
- Non Teaching Refurbishment Areas
- Non Teaching New Build Areas
- Circulation
- ▶ Pedestrian Access
- ▶ Vehicular Access
- ▶ Contractors Access
- Site Boundary

© Crown copyright and database rights 2015. All rights reserved. HCC 100019180.

**Project Appraisal**


Not to scale  
 14072(AP)300.01 P09893  
 March 2015

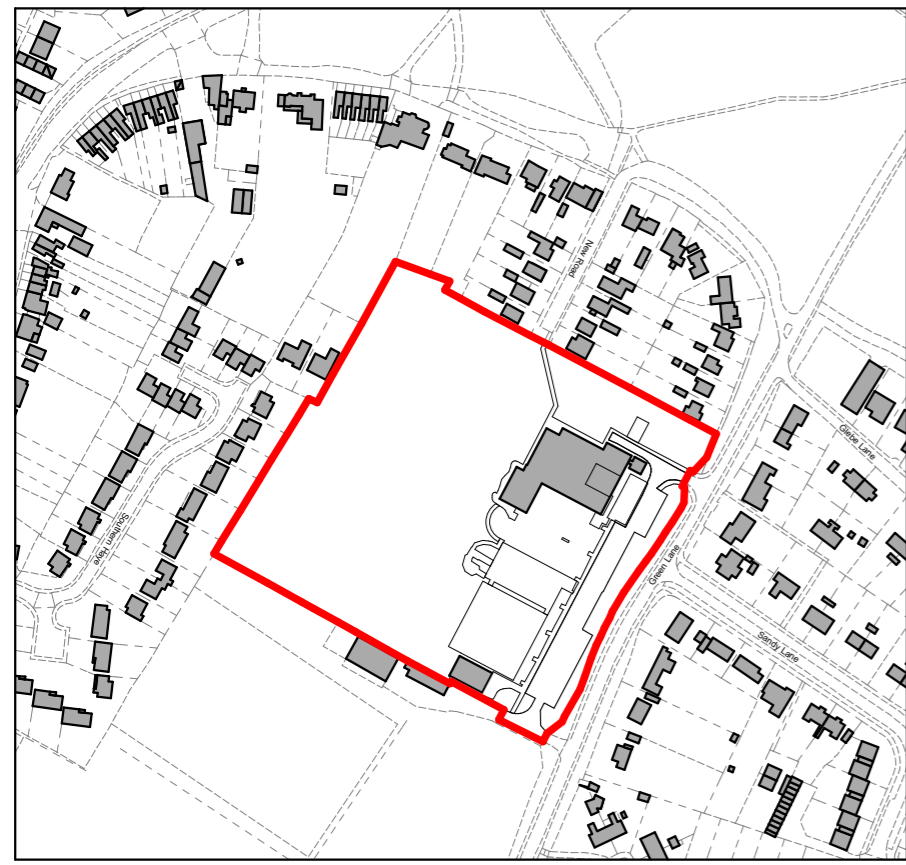

Existing Location Plan




Proposed new entrance perspective

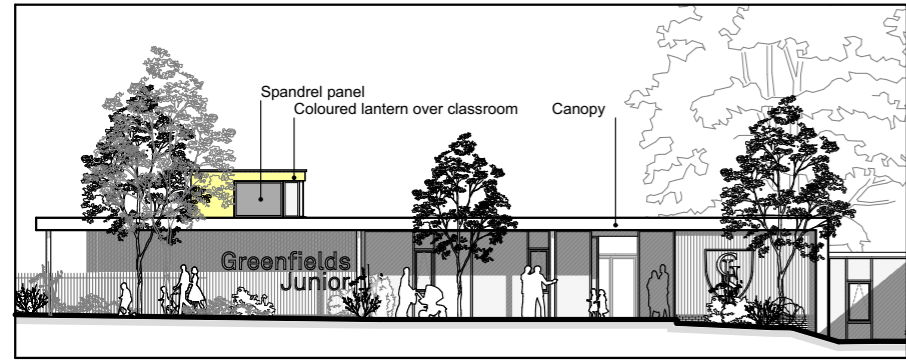

Proposed entrance elevation



Proposed Site Plan

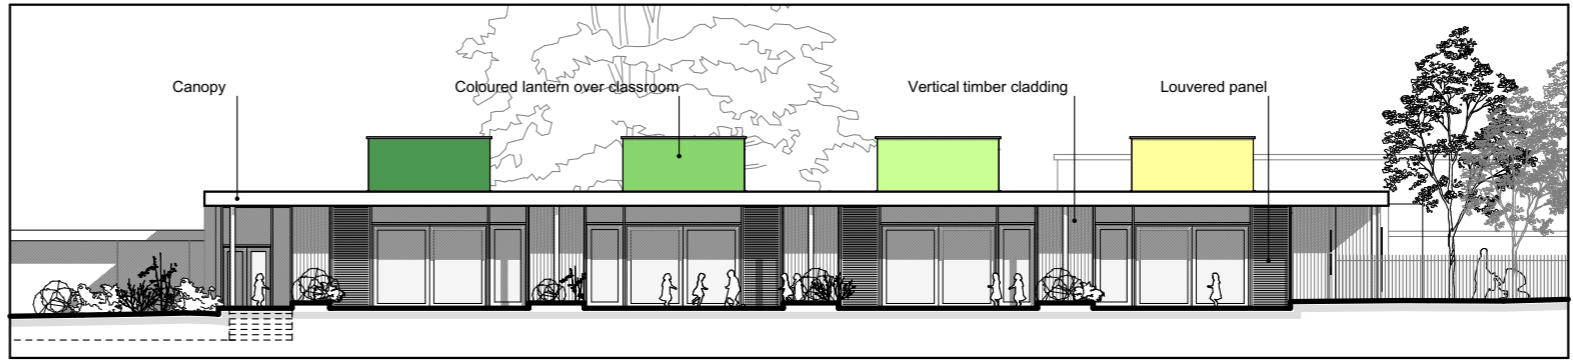

Proposed playground elevation