


Location Plan

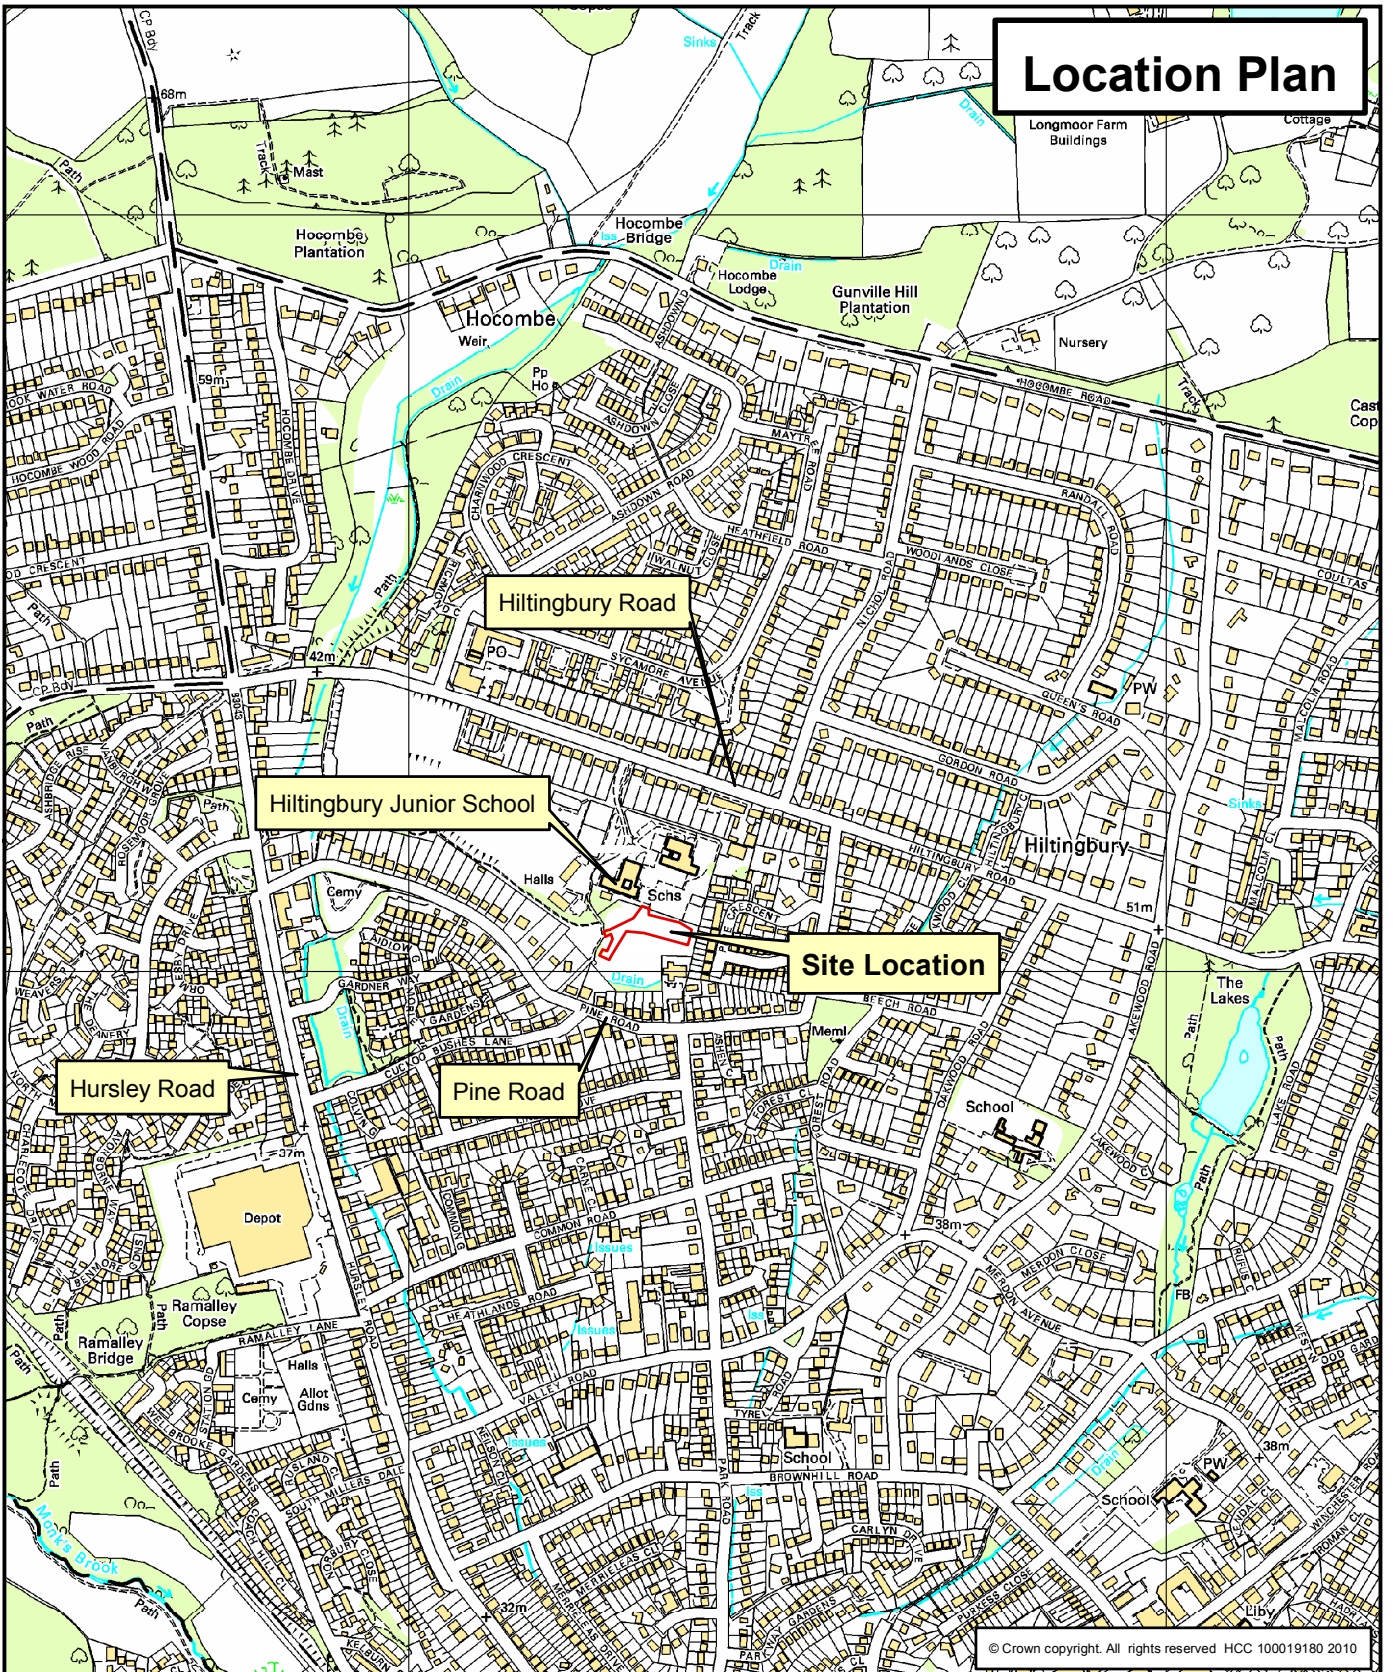

TITLE:

HILTINGBURY JUNIOR SCHOOL,
HILTINGBURY ROAD, CHANDLERS
FORD -- PROPOSED MULTI USE
GAMES AREA WITH ASSOCIATED
FOOTPATH AND GAZEBO.

(Application No.S/10/67648)
(Site Ref: EAE 008)

REGULATORY COMMITTEE

29 September 2010



Scale: 1:10,000



Hampshire
County Council

ENVIRONMENT DEPARTMENT