




stockpiled fill material arising from the viaduct deck preparation will be stockpiled on the top of the embankment by others prior to commencement of this contract and is all to be used in the construction of the new ramped embankment.

2.5m wide tarmac cyclepath built centrally on top of the disused railway embankment on a meandering alignment Path type A as shown on drawing 509-101

trees to be removed shown red

10m long timber post and rail fence to both sides of the path to tie into the ends of the viaduct parapets (existing fencing to be removed)

See drawing 509-20 for details of ramp at Five Bridges Road

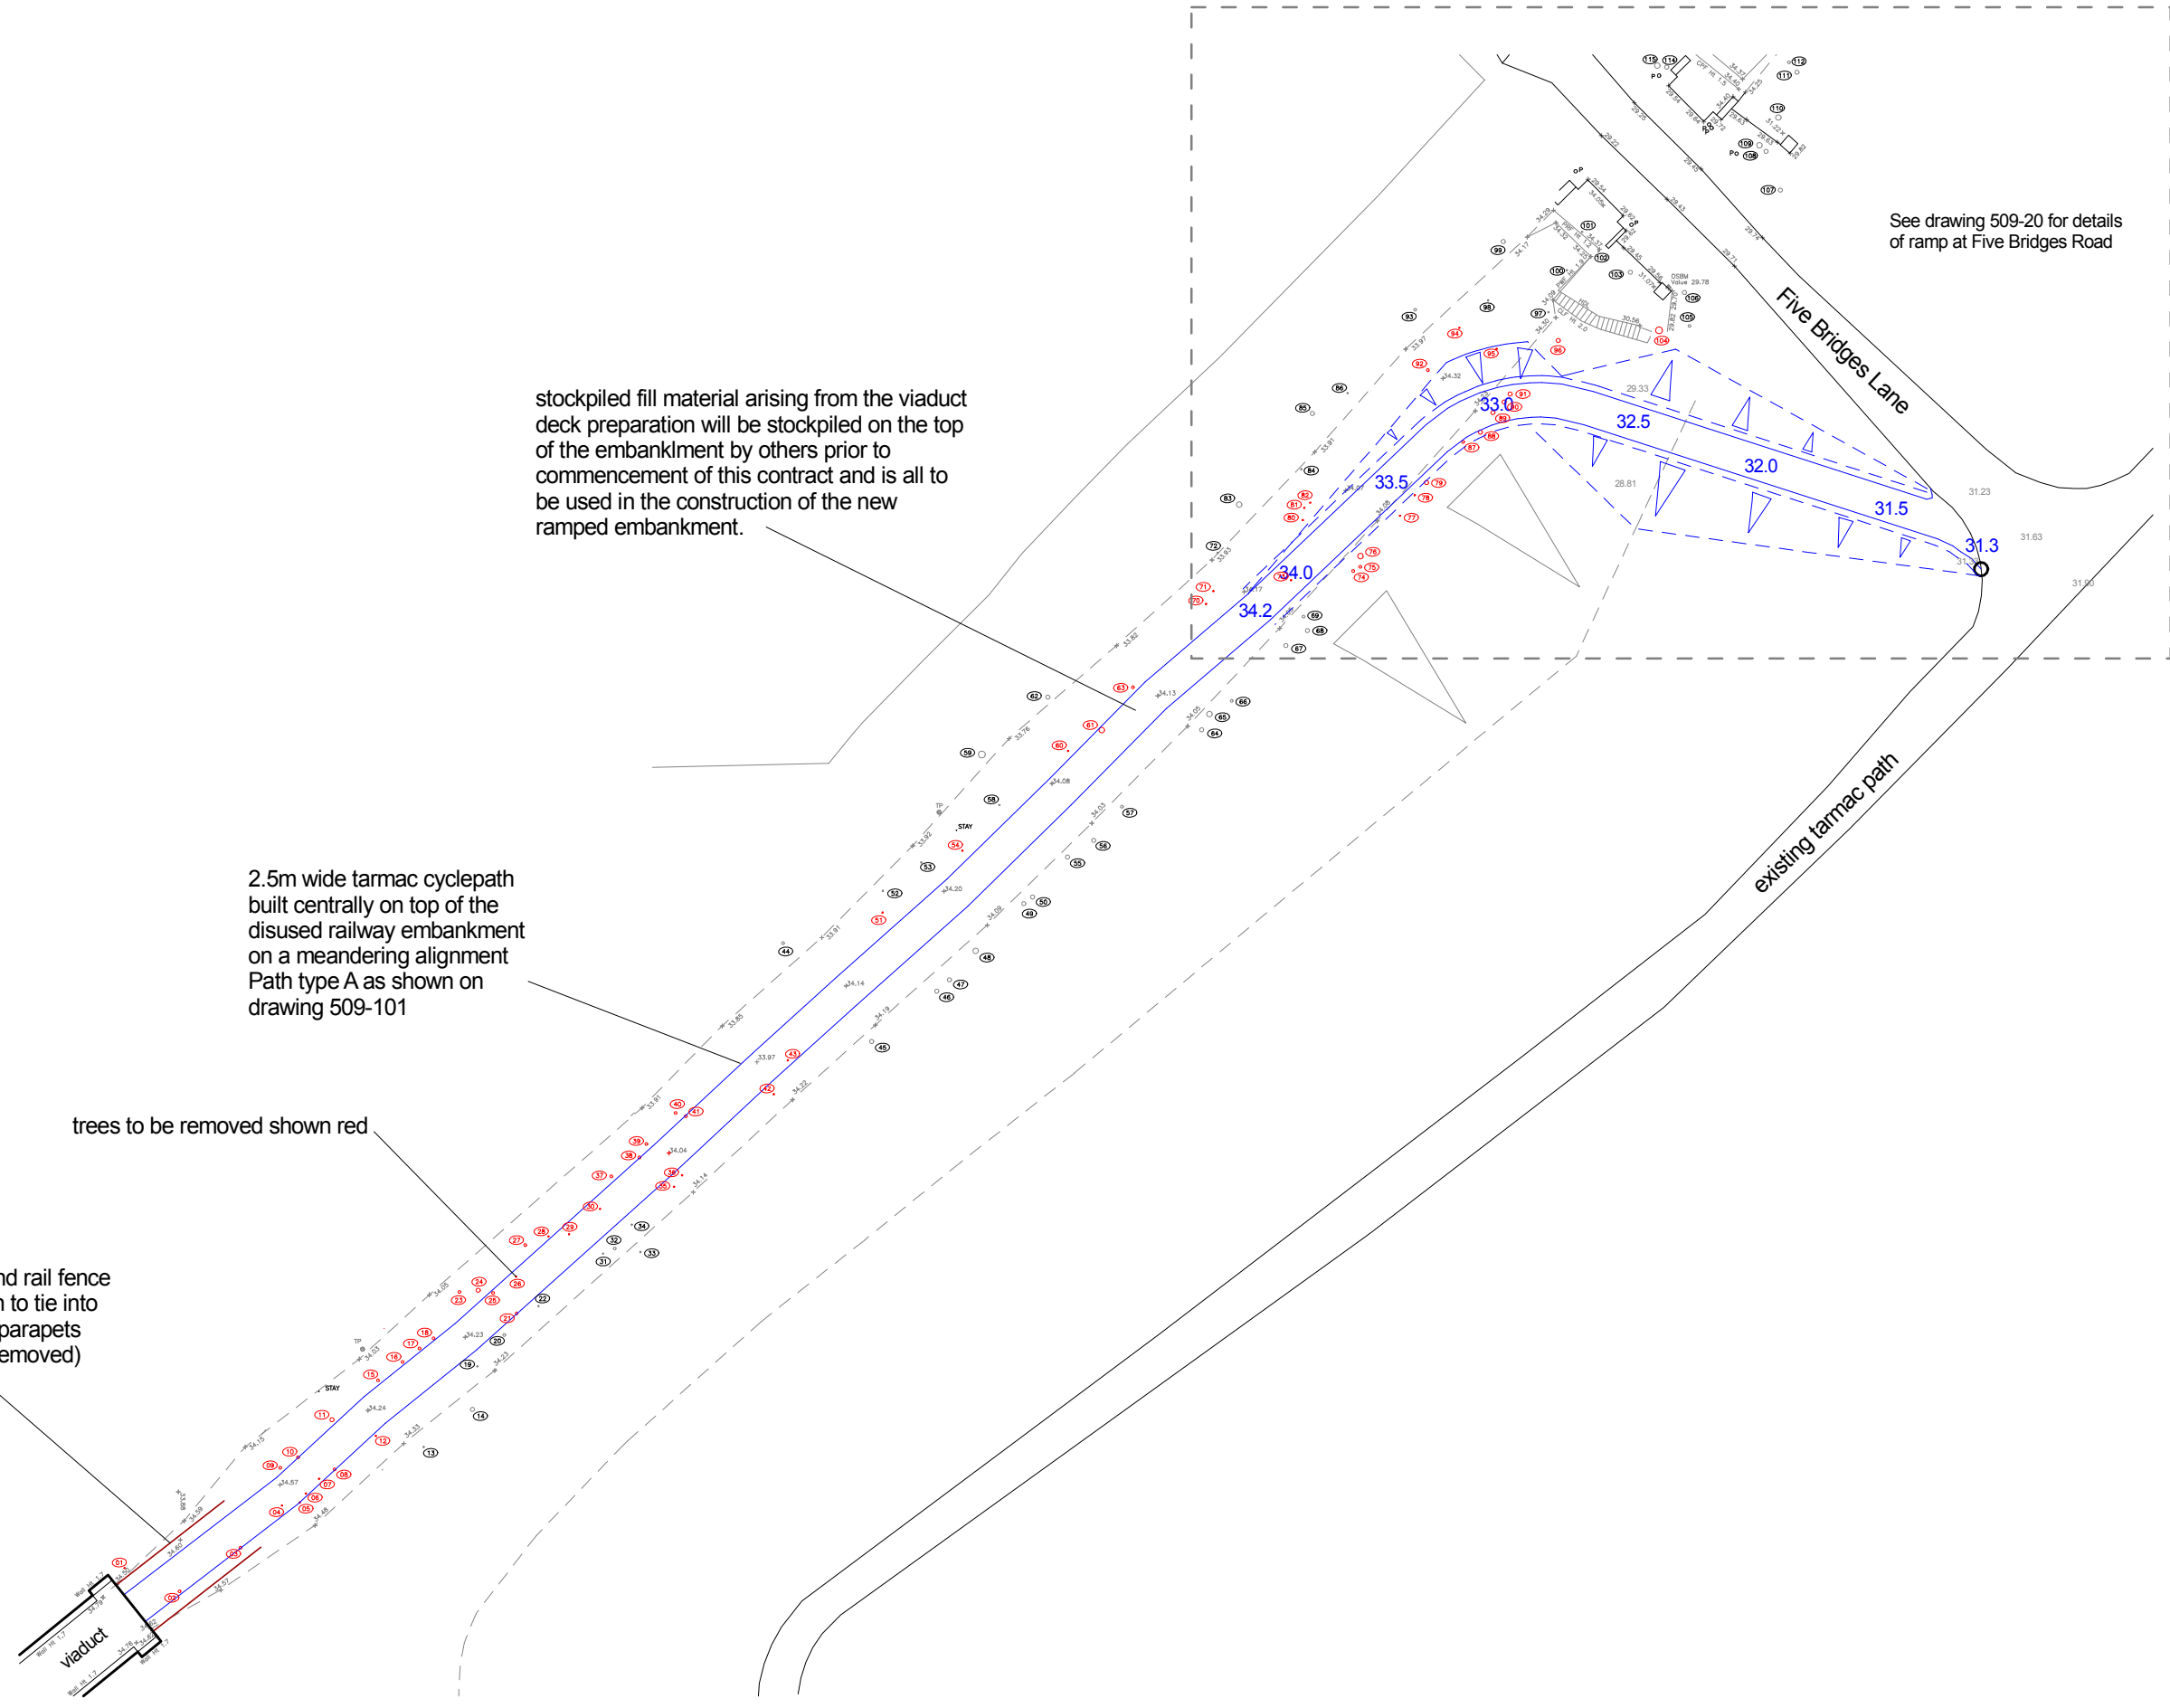

2, Cathedral Square  
Bristol BS1 5DD

**Tender Issue**

**Path: Hockley Viaduct to Five Bridges Road Winchester**

Digital Mapping Solutions from Dotted Eyes. Crown Copyright 2005. All rights reserved. Licence number 100019918 Registered Charity No. 326550 (England and Wales) SC039263 (Scotland)

20m

Drawn: SB 06/12/11

**1:500 at A3**

Rev	Description	SB	26-03-12
A	tender issue	SB	26-03-12

**509-21-A**