
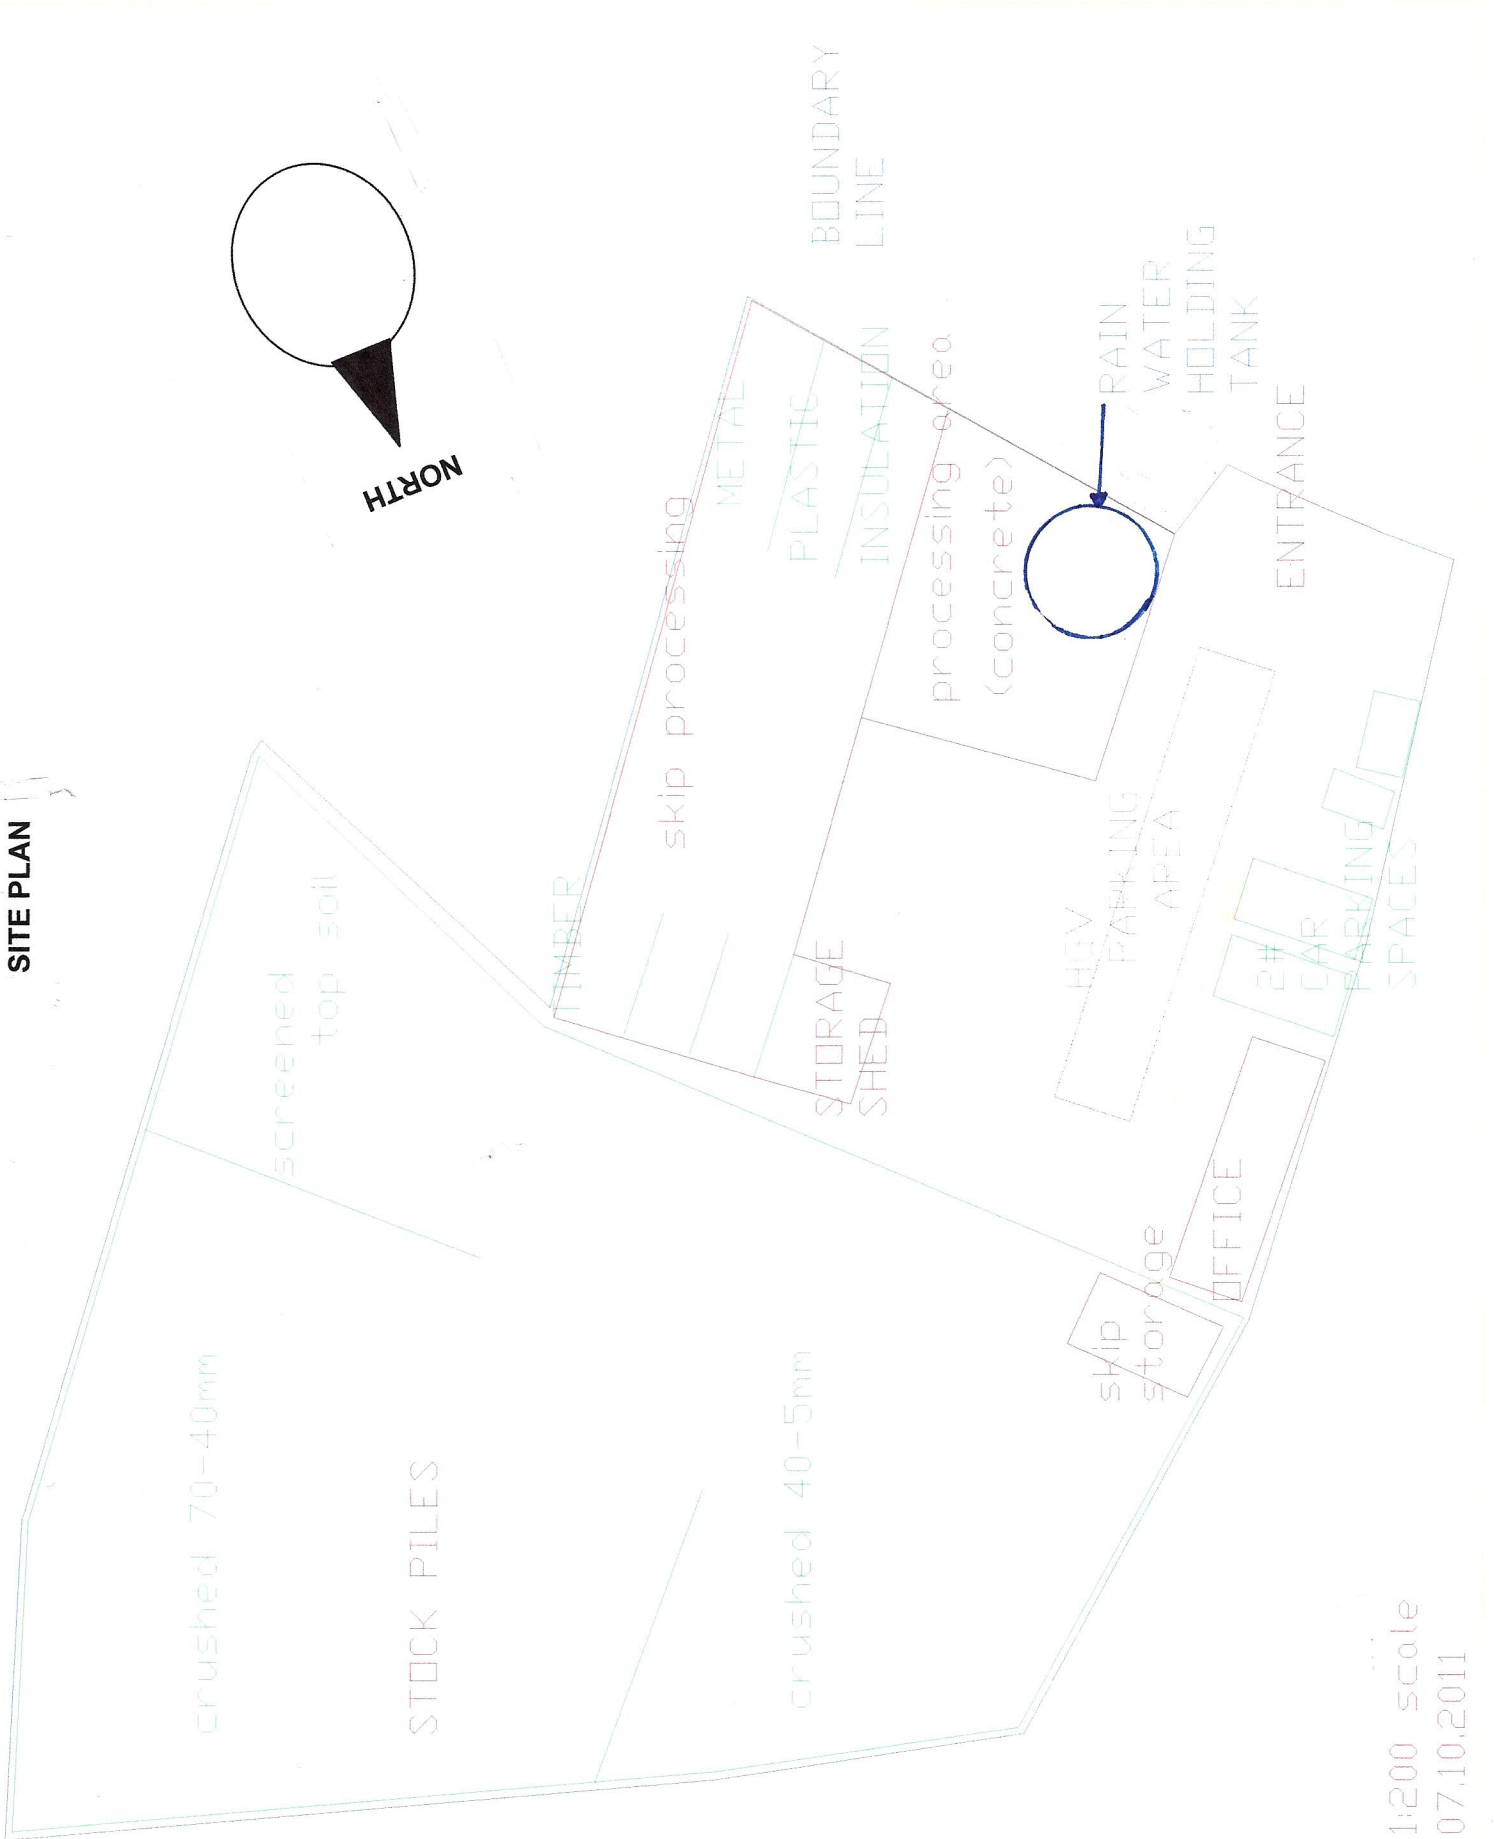


SITE PLAN

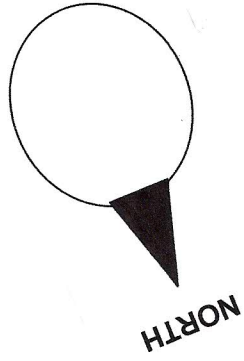

1:200 scale
07.10.2011