


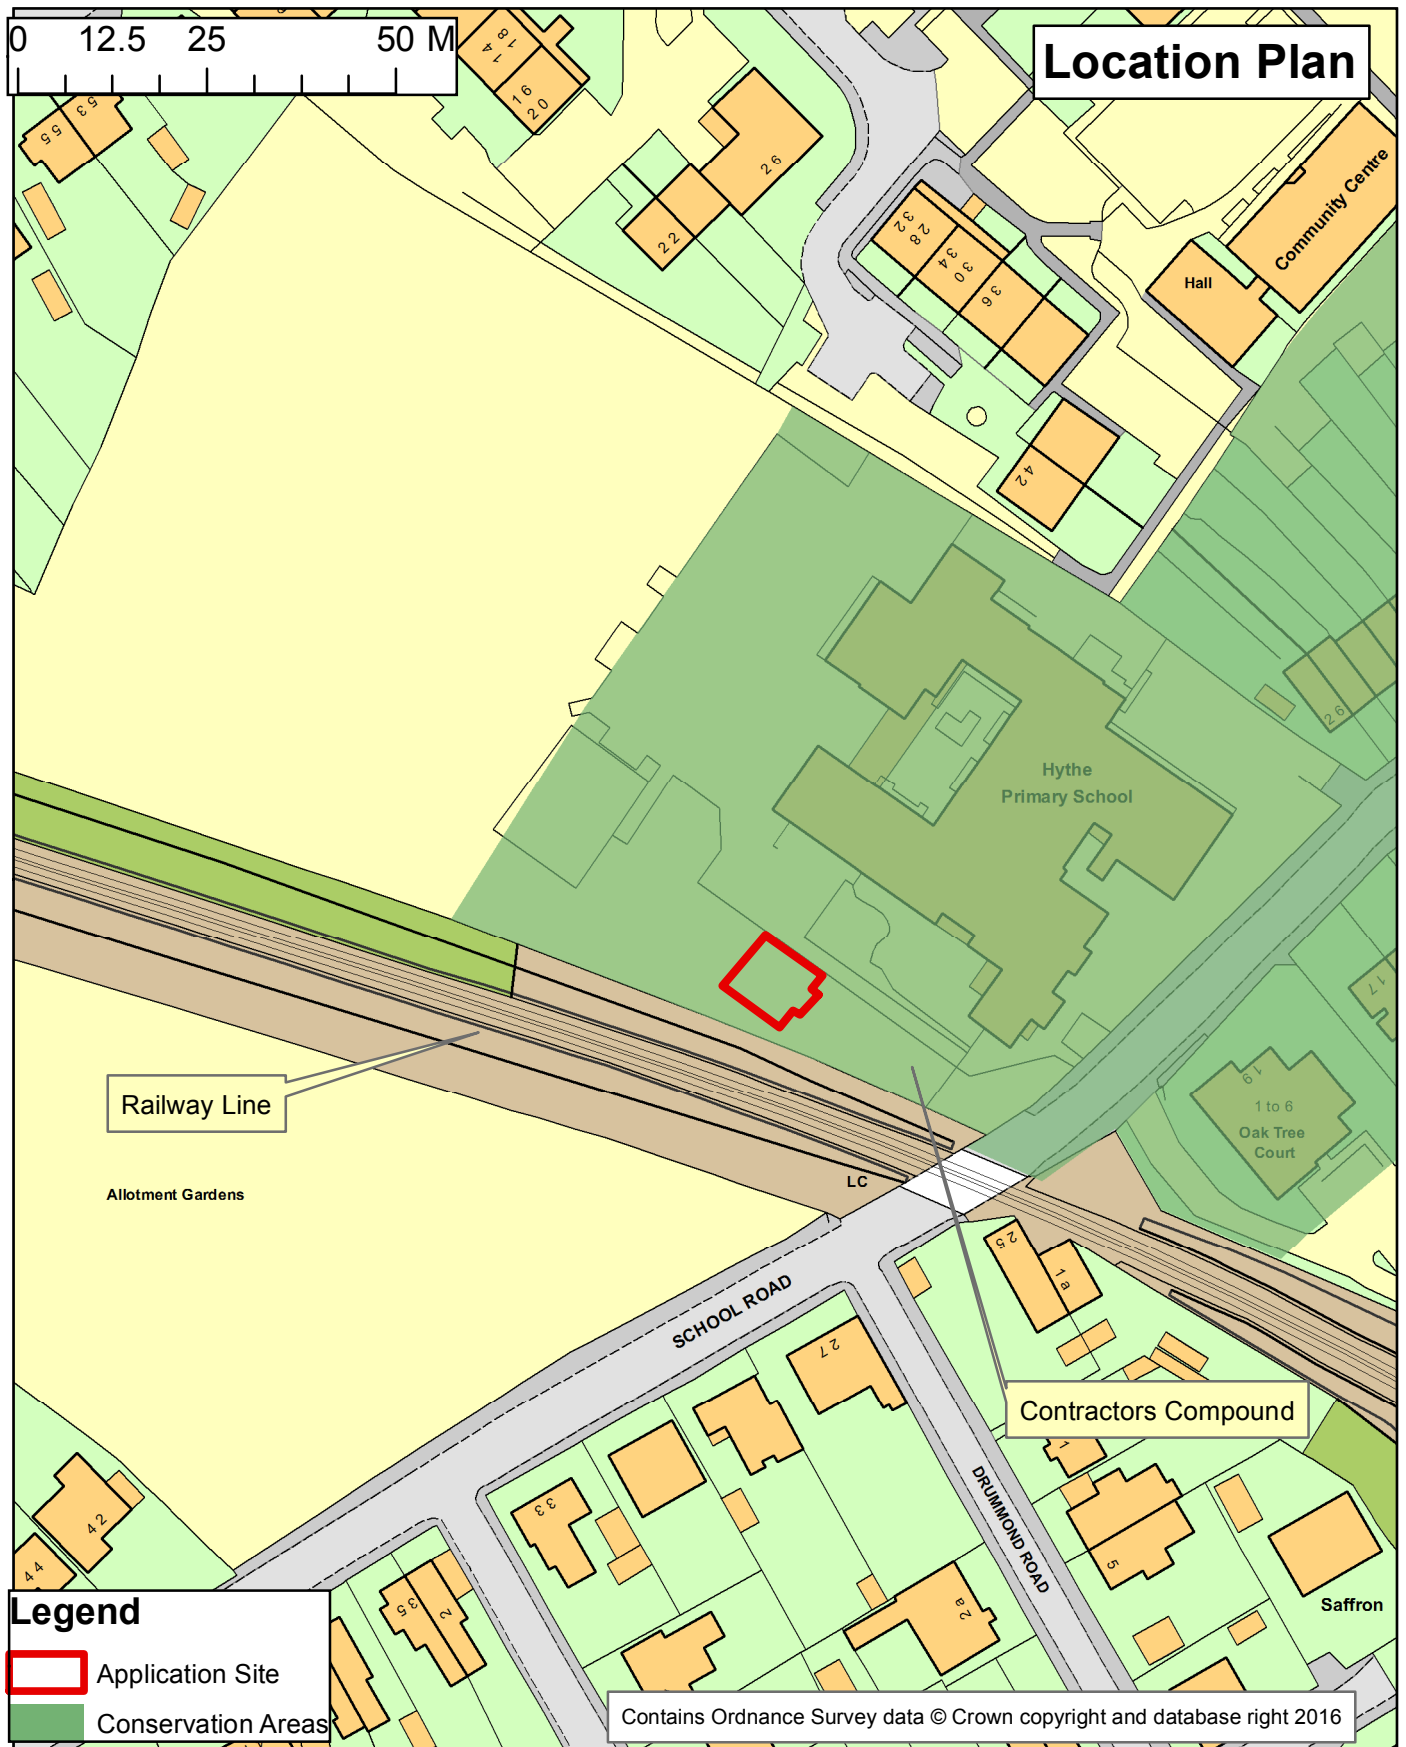

TITLE: Single storey new build community room comprising multi-purpose space at Hythe Primary School, School Road, HYTHE, SO45 6BL

APPLICATION NUMBER: 16/11226

SITE REFERENCE: NFE009

Drawn by: Strategic Planning

REGULATORY COMMITTEE

DATE 14 December 2016

1:1,000



Hampshire
County Council

Economy, Transport and Environment