


Hampshire County Council property (Hazeley Farm)

Twin Oaks

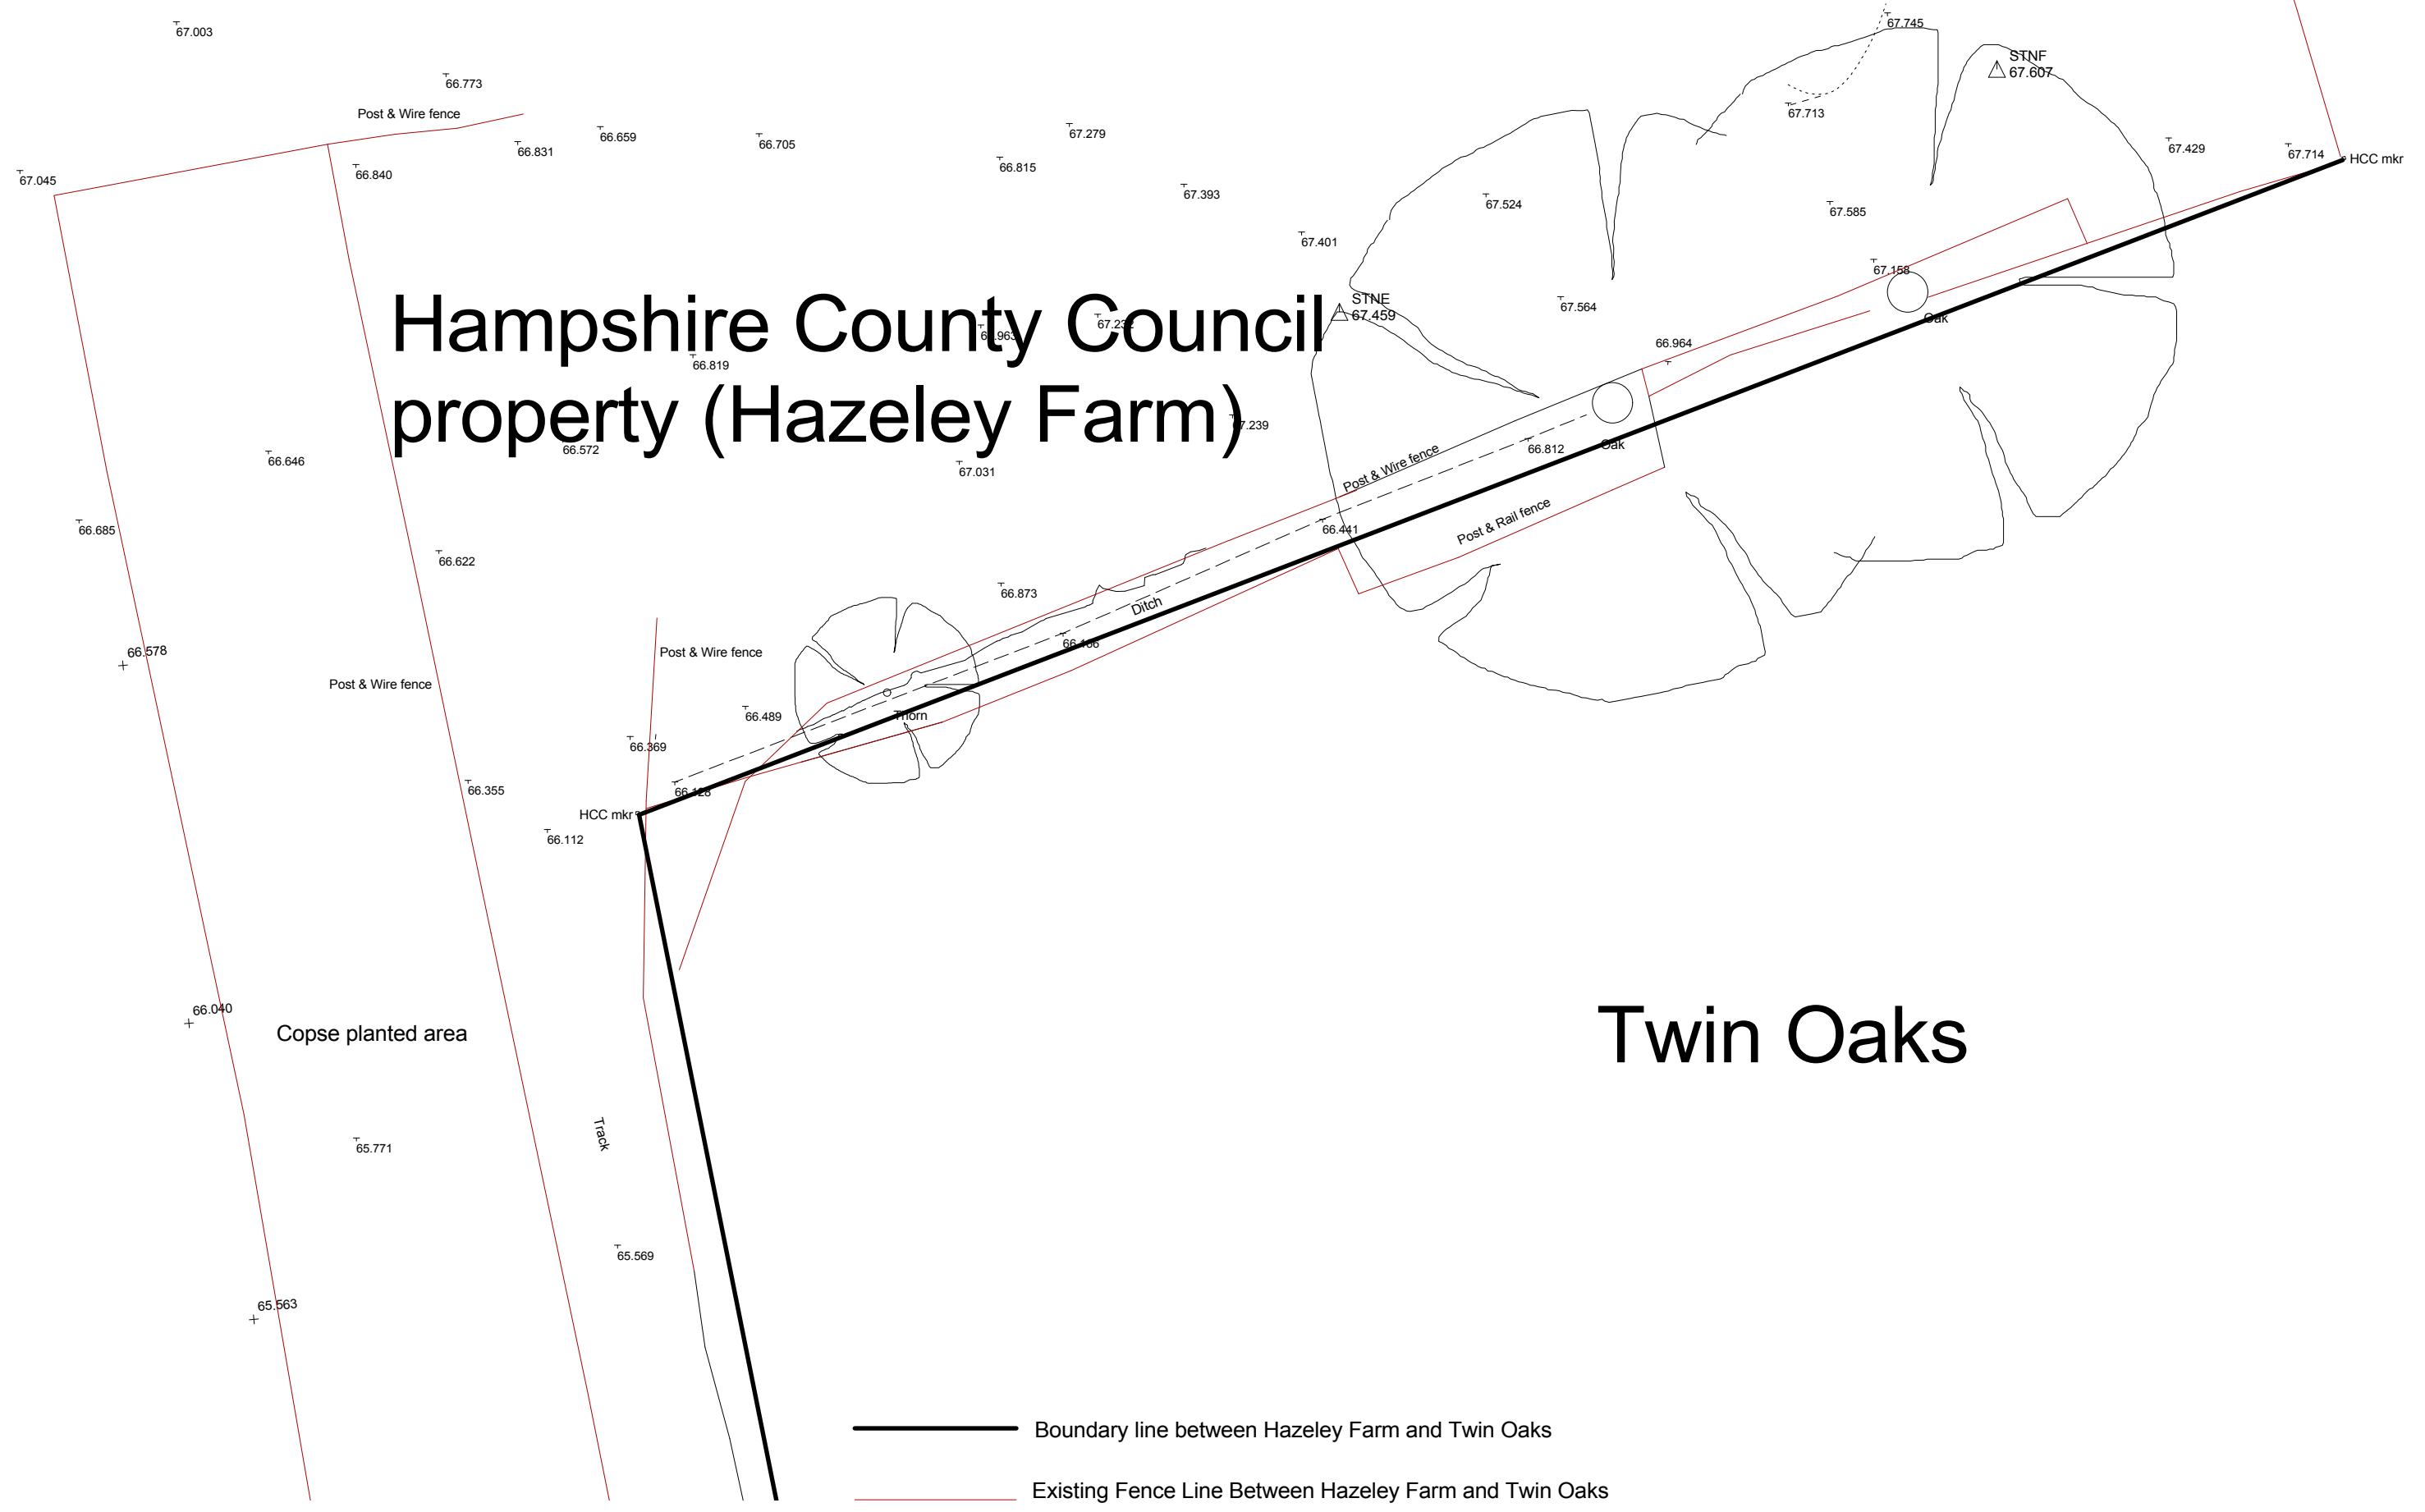

Boundary line between Hazeley Farm and Twin Oaks
 Existing Fence Line Between Hazeley Farm and Twin Oaks

PLANNING PURPOSES



Property, Business and Regulatory Services,
Three Minsters House,
76 High Street, Winchester SO23 8UL.
tel: (01962) 847801

Notes	
1 This drawing is © copyright Hampshire County Council 2009. No unauthorised reproduction permitted. All rights reserved. 2 No dimensions are to be scaled from this drawing	3 This map is reproduced from Ordnance Survey material with the permission of Ordnance Survey on behalf of the controller of Her Majesty's Stationery Office © Crown Copyright. Unauthorised reproduction infringes Crown Copyright and may lead to prosecution or civil proceedings. LA076651, 2009

rev	description	date	by

PROJECT			SHEET CONTENTS	
Hazeley Farm, Mattingley Improvement Works			Boundary Between Hampshire County Council Property and Twin Oaks	
SCALE	DATE	DRAWN.	DRAWING No.	REVISION
1:200 @ A1 @ A3	30/09/2010	ADP	004	-
FILE REF.			-	