




Aerial photograph showing site location

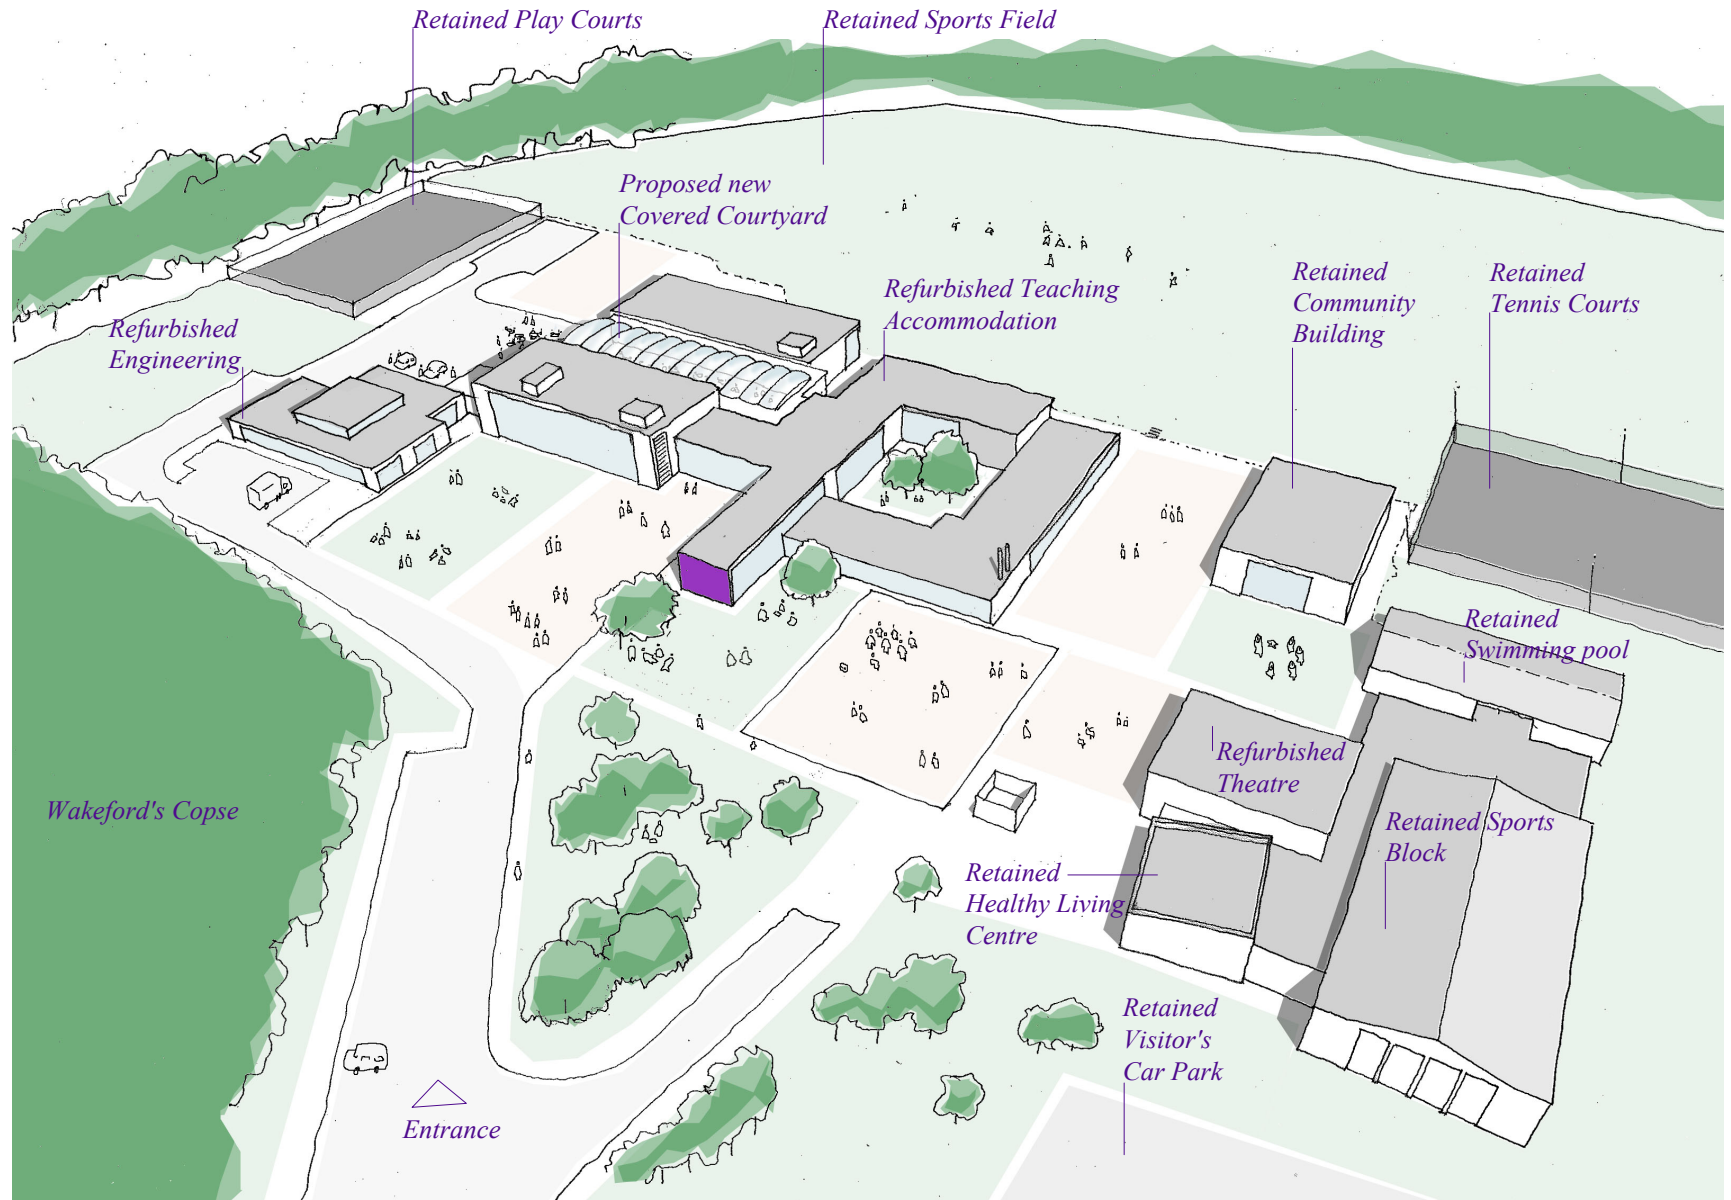

Site Strategy Perspective









Proposed Site Plan 1:1250



Entrance Approach

Key

	Soft landscaping		Refurbished accomodation
	Wooded area		Demolished blocks
	Feature landscaping		Unaffected by these works

BLAPP PROJECT APPRAISAL

Havant Academy

P9076
November 2010

