


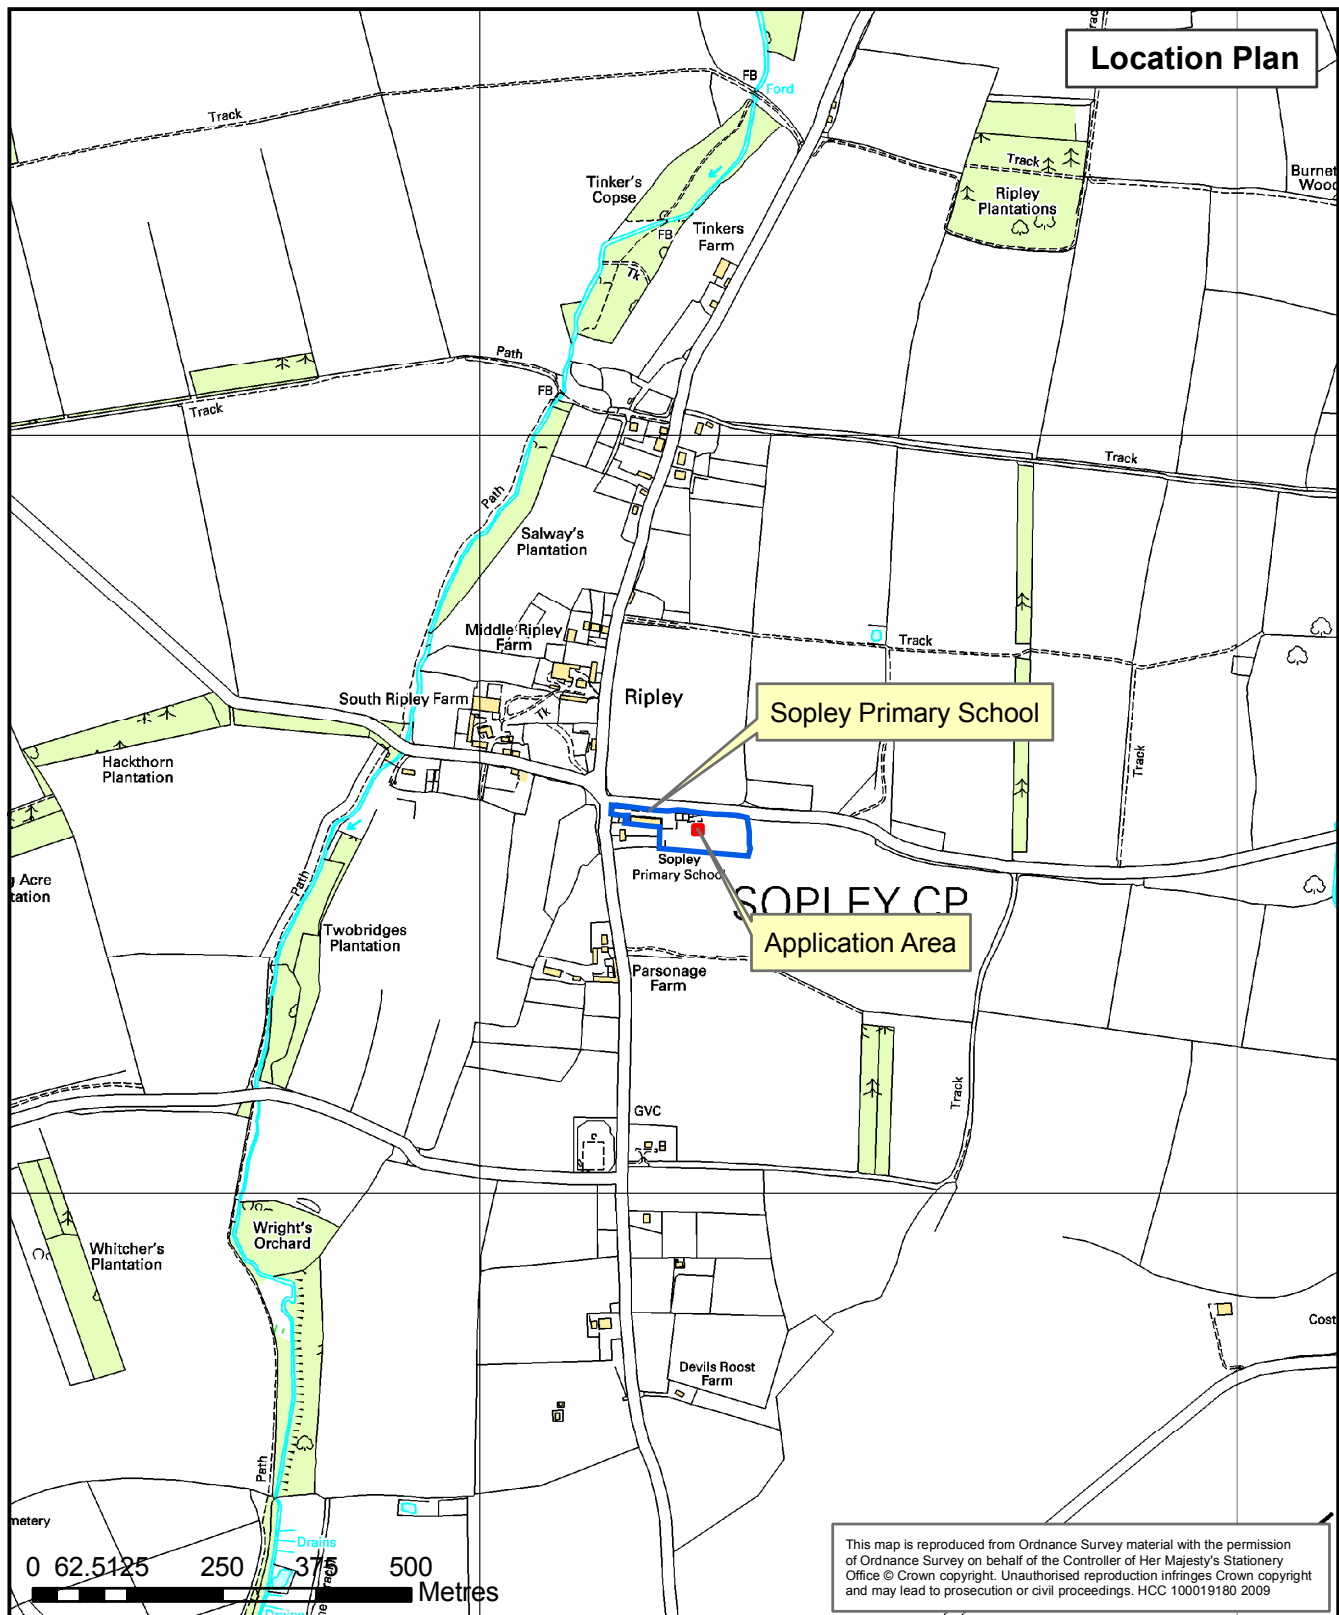

TITLE:
Sopley Primary School, South Ripley
Installation of a 6kW proven wind
turbine on a 15m mast

Application No, 09/94039
 Site Reference, NFE005

Drawn by MP (Map Services)

Regulatory Committee

13 January 2010

Report No.

↑
 Scale: 1:10,000



Hampshire
 County Council

ENVIRONMENTAL DEPARTMENT