




DO NOT SCALE: CONTRACTOR TO CHECK ALL DIMENSIONS AND REPORT ANY OMISSIONS OR ERRORS

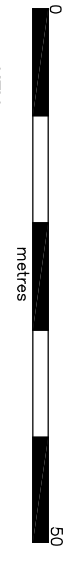


**KEY:**

	BANKS
	BUILDINGS
	SURVEY CONTOURS (MAOD)
	DISHED CHANNEL
	CRASH BARRIER
	FENCE
	GATE
	HARDSTANDING
	HEDGE
	KERB
	SKIP STORAGE
	VEGETATION
	VEHICLE STORAGE
	WALL
	WOODLAND CANOPY
	WOODLAND EDGE
	APPLICATION BOUNDARY
	PROPOSED WOODLAND PLANTING
	PROPOSED HEDGEROW THICKENING

**NOTE:**

1. SITE SURVEYED USING TRIMBLE 560 OPTICAL AND 88 GPS EQUIPMENT
2. SITE ORIENTATED TO OS GRID AND DATUM USING ACTIVE STATION/INDEX DATA
3. ADDITIONAL SURVEY INFORMATION AVAILABLE WITHIN ELECTRONIC DRAWING STRUCTURE
4. THESE CAMPUS DENOTE MAXIMUM EXTENS AND NOT ACTUAL CANOPY SHARE

**RAYMOND BROWN MINERALS & RECYCLING LTD**

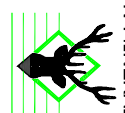

EMPRESS HOUSE  
12 EMPRESS ROAD  
LYNDHURST, HAMPSHIRE  
SO43 7AE


TEL: +44 (0)23 8028 3226  
FAX: +44 (0)23 8028 2623  
e-mail: env@raybrownminerals.com



Project:

LEE LANE

**PROPOSED SITE LAYOUT**

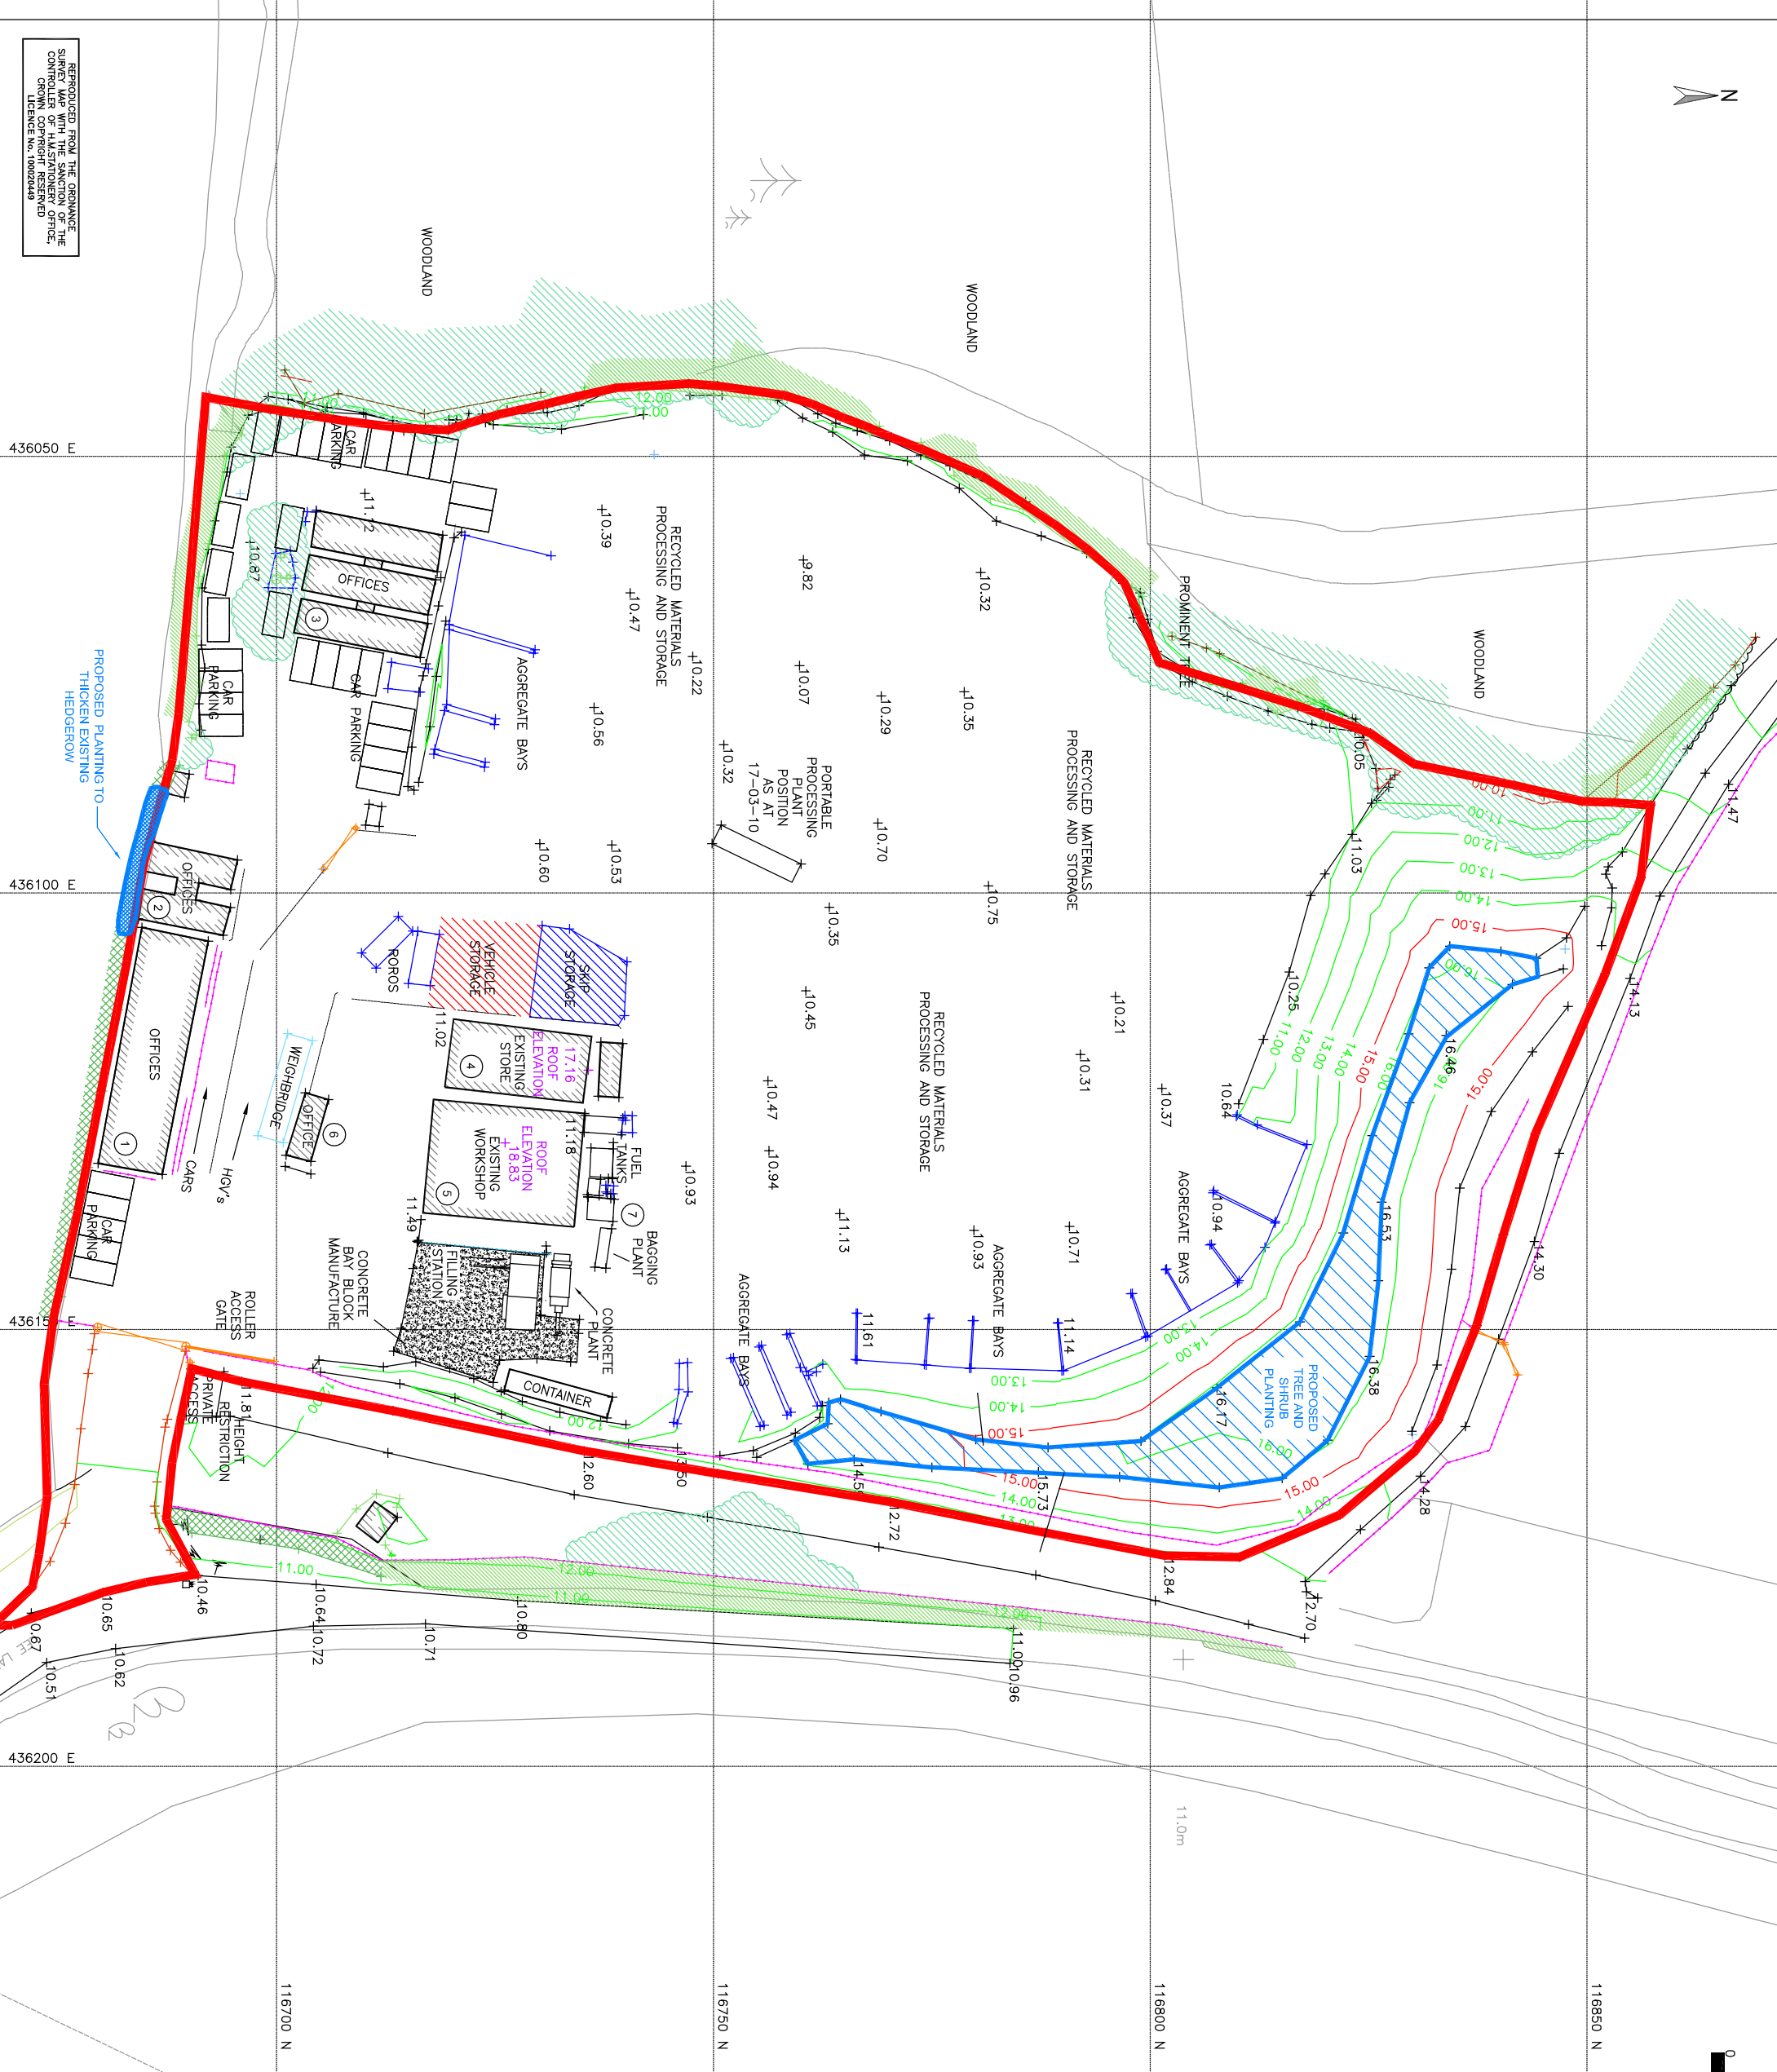

REPRODUCED FROM THE ORNANCE SURVEY MAP WITH THE SANCTION OF THE CONTROLLER OF HER MAJESTY'S STATIONERY OFFICE. ORNANCE MAP NO. 10003294

Scale @ A2	Drawn	Date	Checked	Date	Approved	Date
1:500	RWH	26/03/10				
Project No.	Office	Type	Drawing No.	Revision		
3804	ENV		A17-01			