




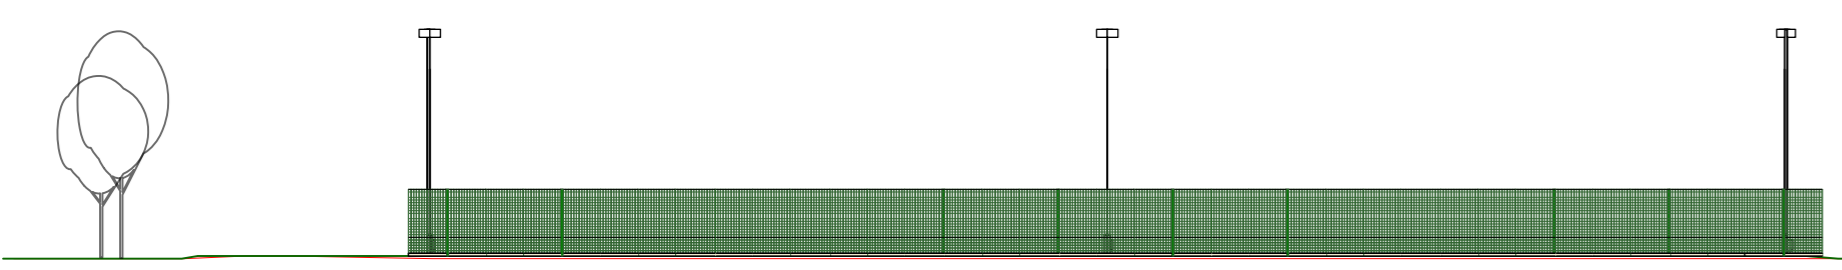

Section A - A'

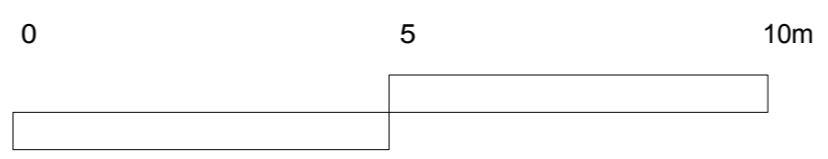

Section B - B'

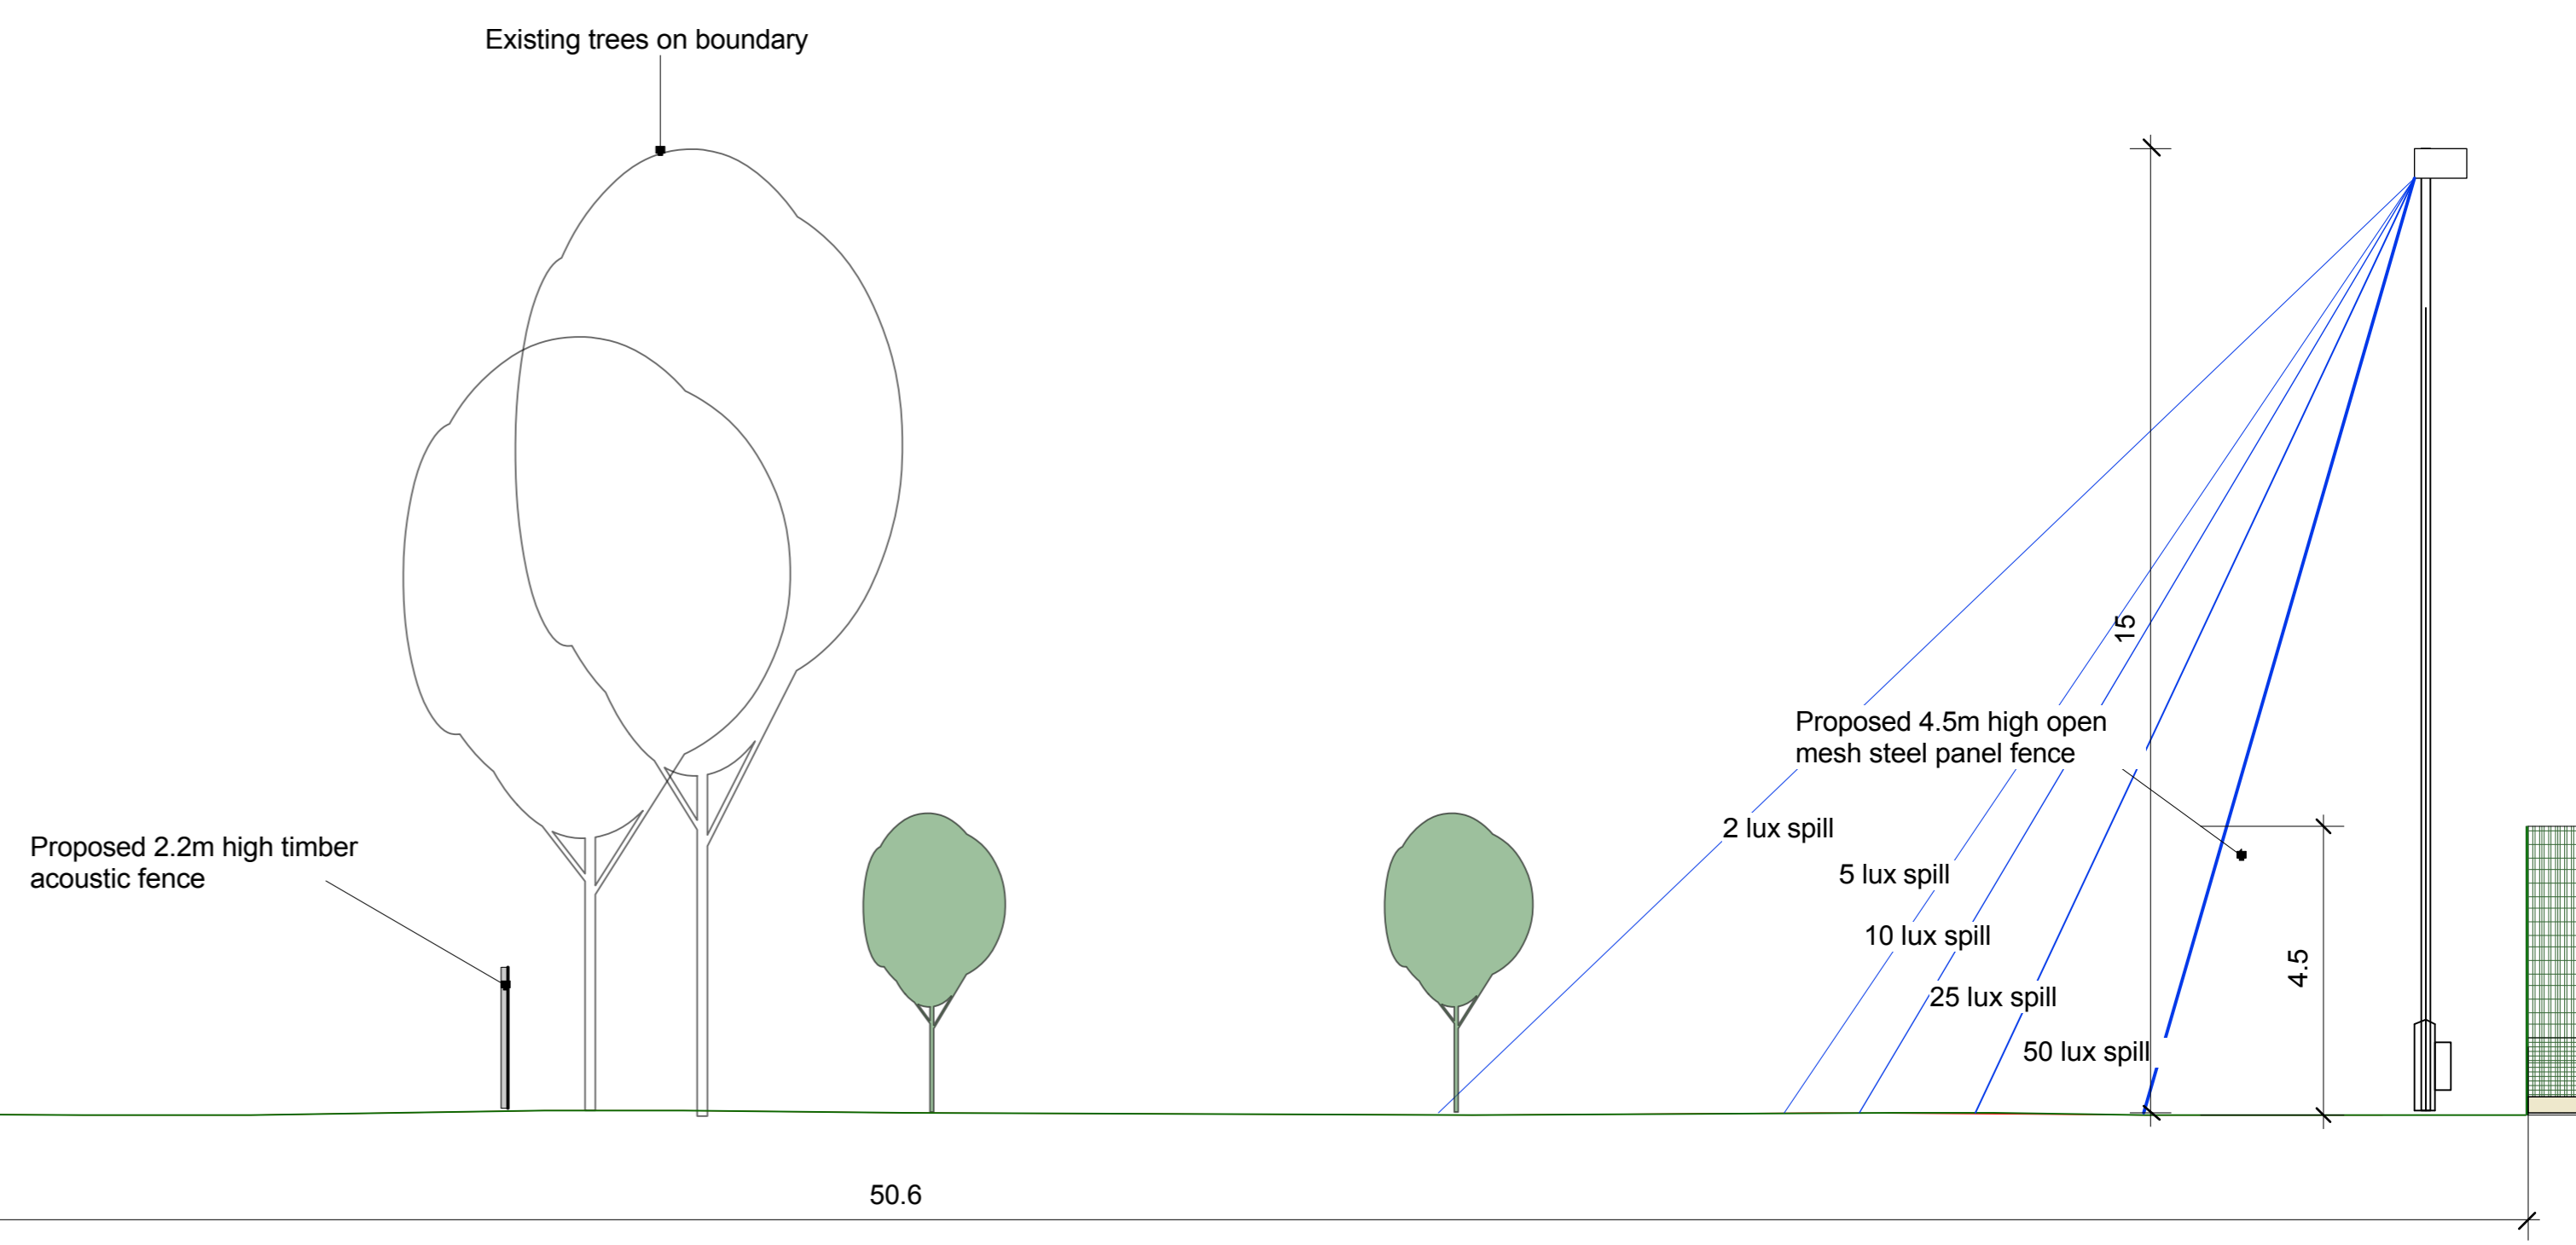

132 Tongham Road



Proposed acoustic barrier



Proposed fence around STP

# Planning Issue

**Notes**  
 1 This drawing is © copyright Hampshire County Council 2011. No unauthorised reproduction of any kind is permitted.  
 2 No Dimensions to be scaled from this drawing.  
 3 This map is reproduced from Ordnance Survey material with the permission of Ordnance Survey on behalf of the controller of Her Majesty's Stationery Office © Crown copyright. Unauthorised reproduction infringes Crown Copyright and may lead to prosecution or civil proceedings. (100019180), (2011)

rev	description	date	by
P1	Acoustic fence height amended	22.08.12	mr
P2	Pitch footprint reduced	03.10.12	mr

Hampshire County Council HCC Property Services, Three Minsters House, 76 High Street, Winchester SO23 8UL. tel: (01962) 847801			
<b>PROJECT</b> Connaught Artificial Turf Pitch		<b>SHEET CONTENTS</b> Cross Sections	
<b>SCALE</b> 1:100 1:200	<b>DATE</b> 03.01.12	<b>DRAWN</b> mr	<b>CHKD.</b>  
<b>DRAWING No.</b> <b>E1652-L-202</b>		<b>REVISION</b> <b>P2</b>	
<b>FILE REF.</b> E1652-L700series			