


**Westgate All Through
School and Nursery**

Winchester

**2 Form Entry Primary Facilities
& 55 Place Nursery.
New build plus remodelling of
existing Rotherly House**

Proposed Aerial View

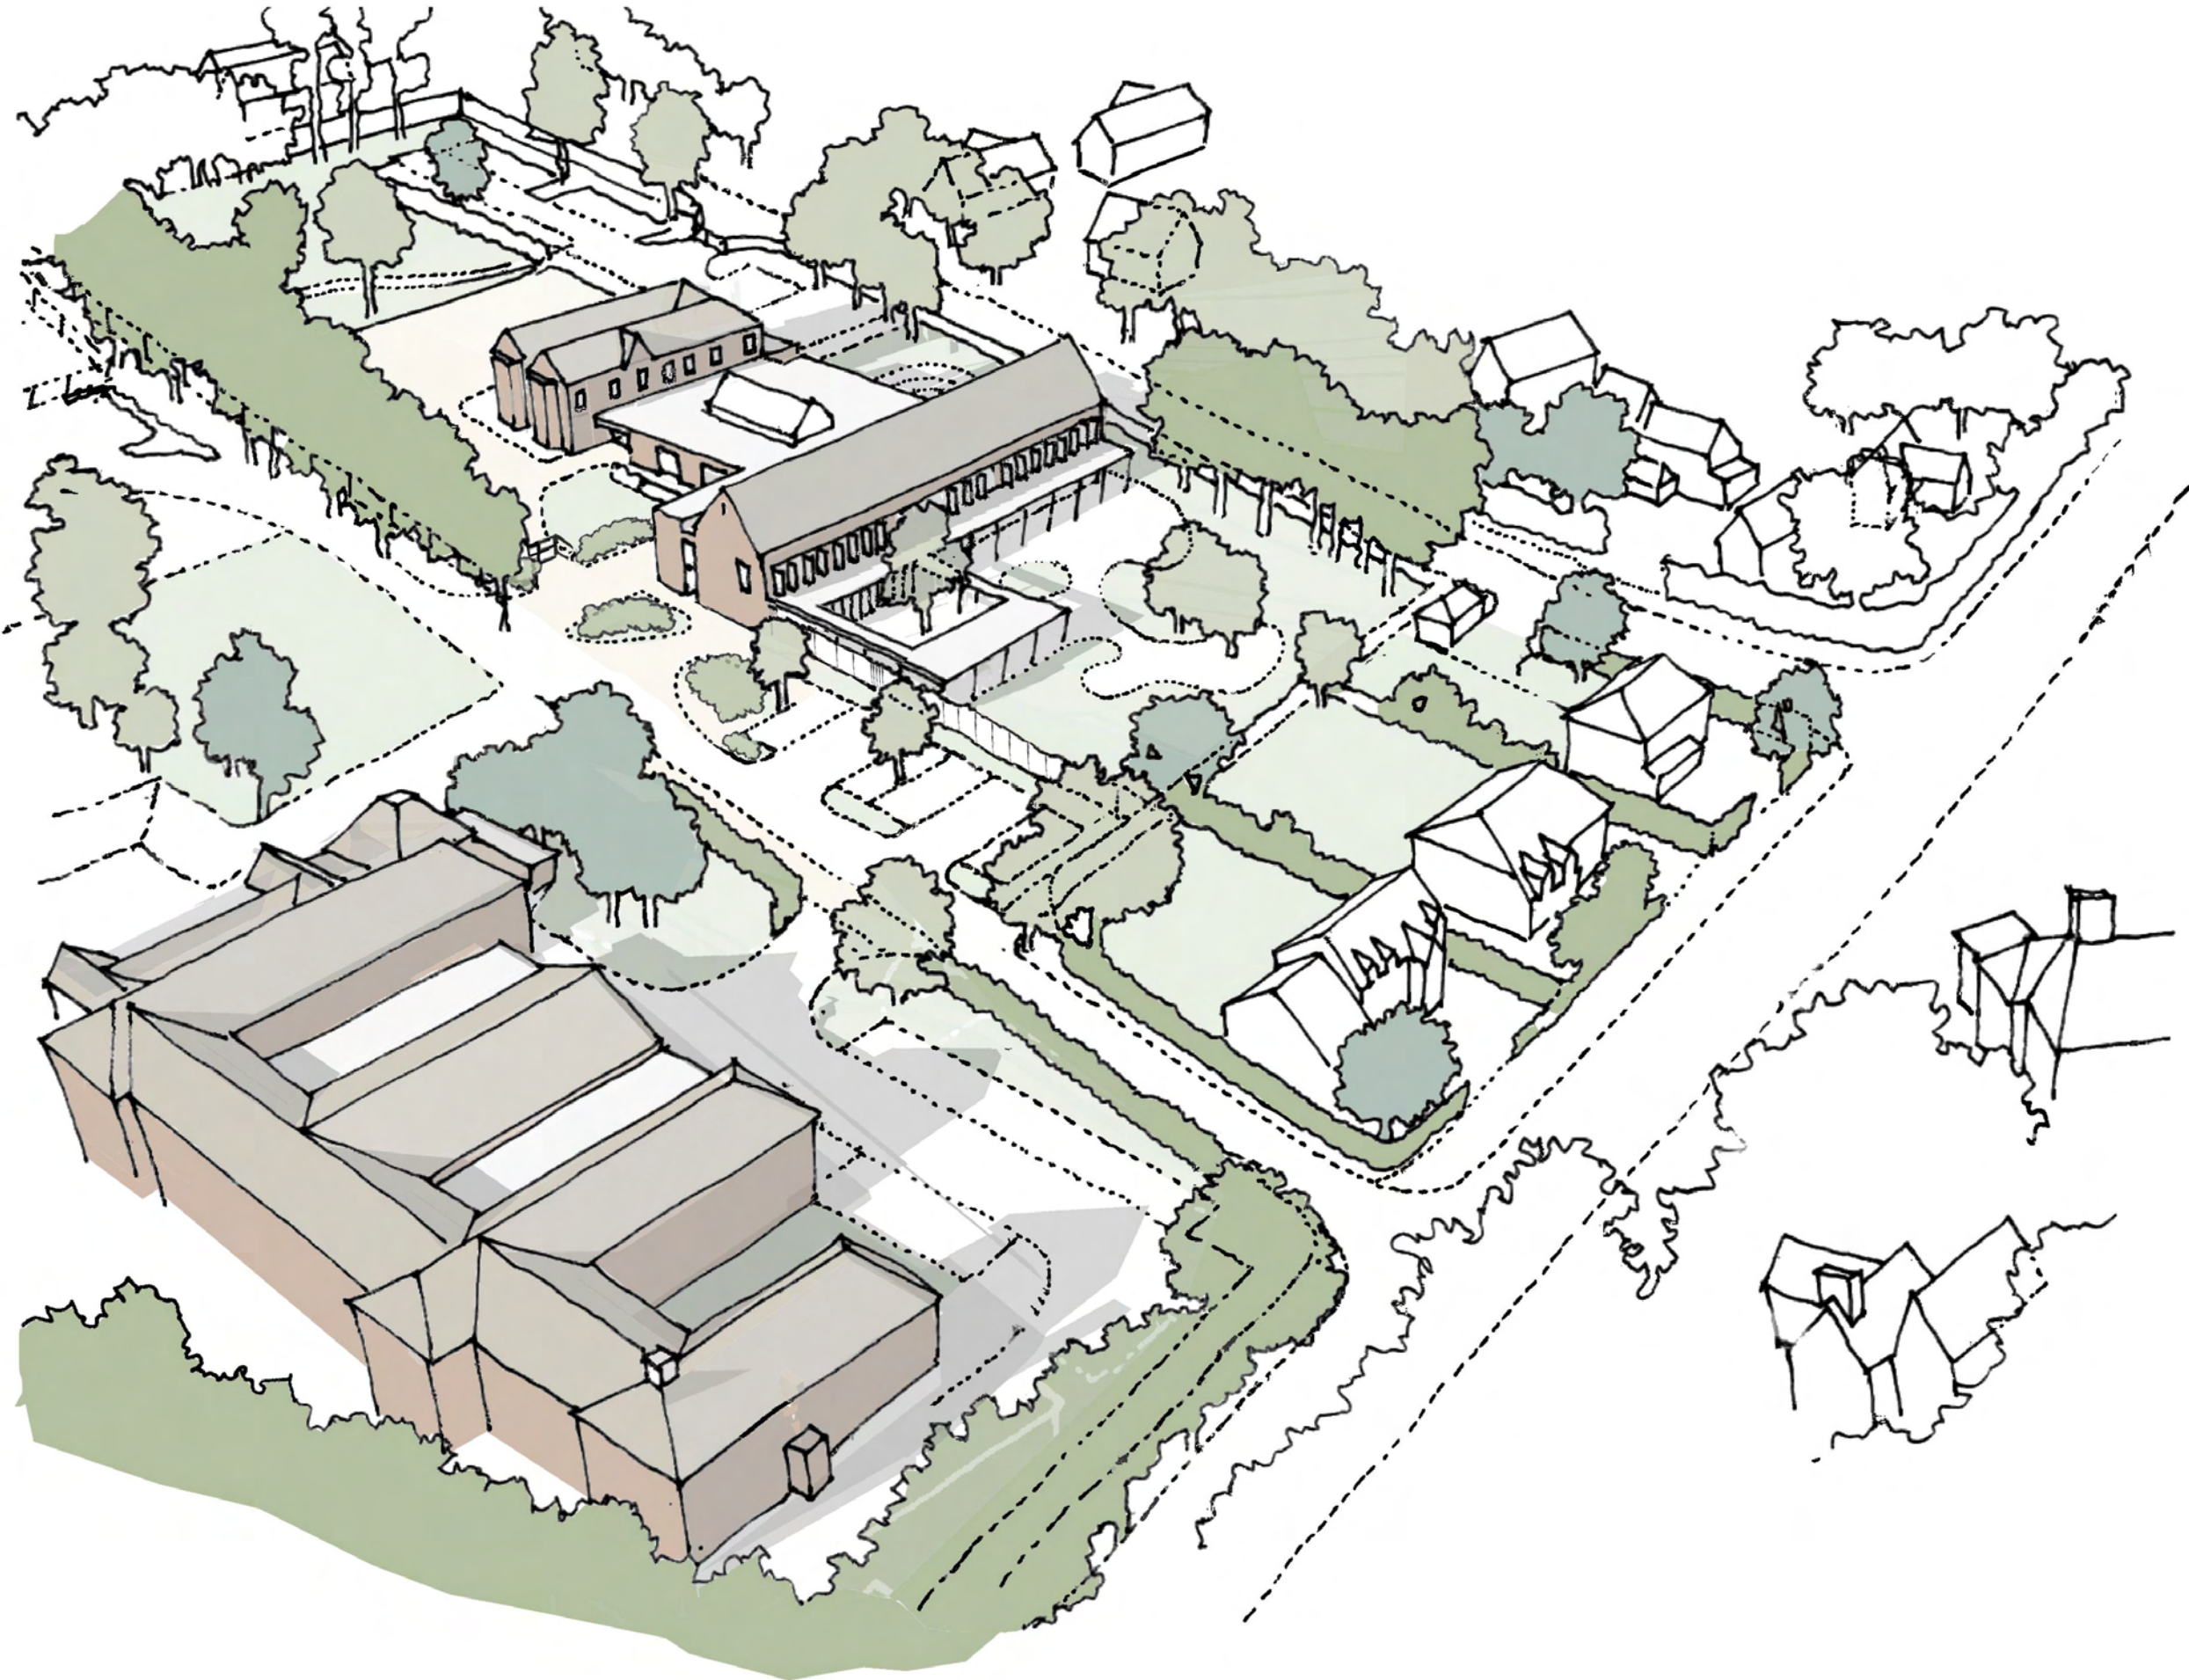

PLANNING ISSUE

P09788 - A.050 Rev A
December 2012