
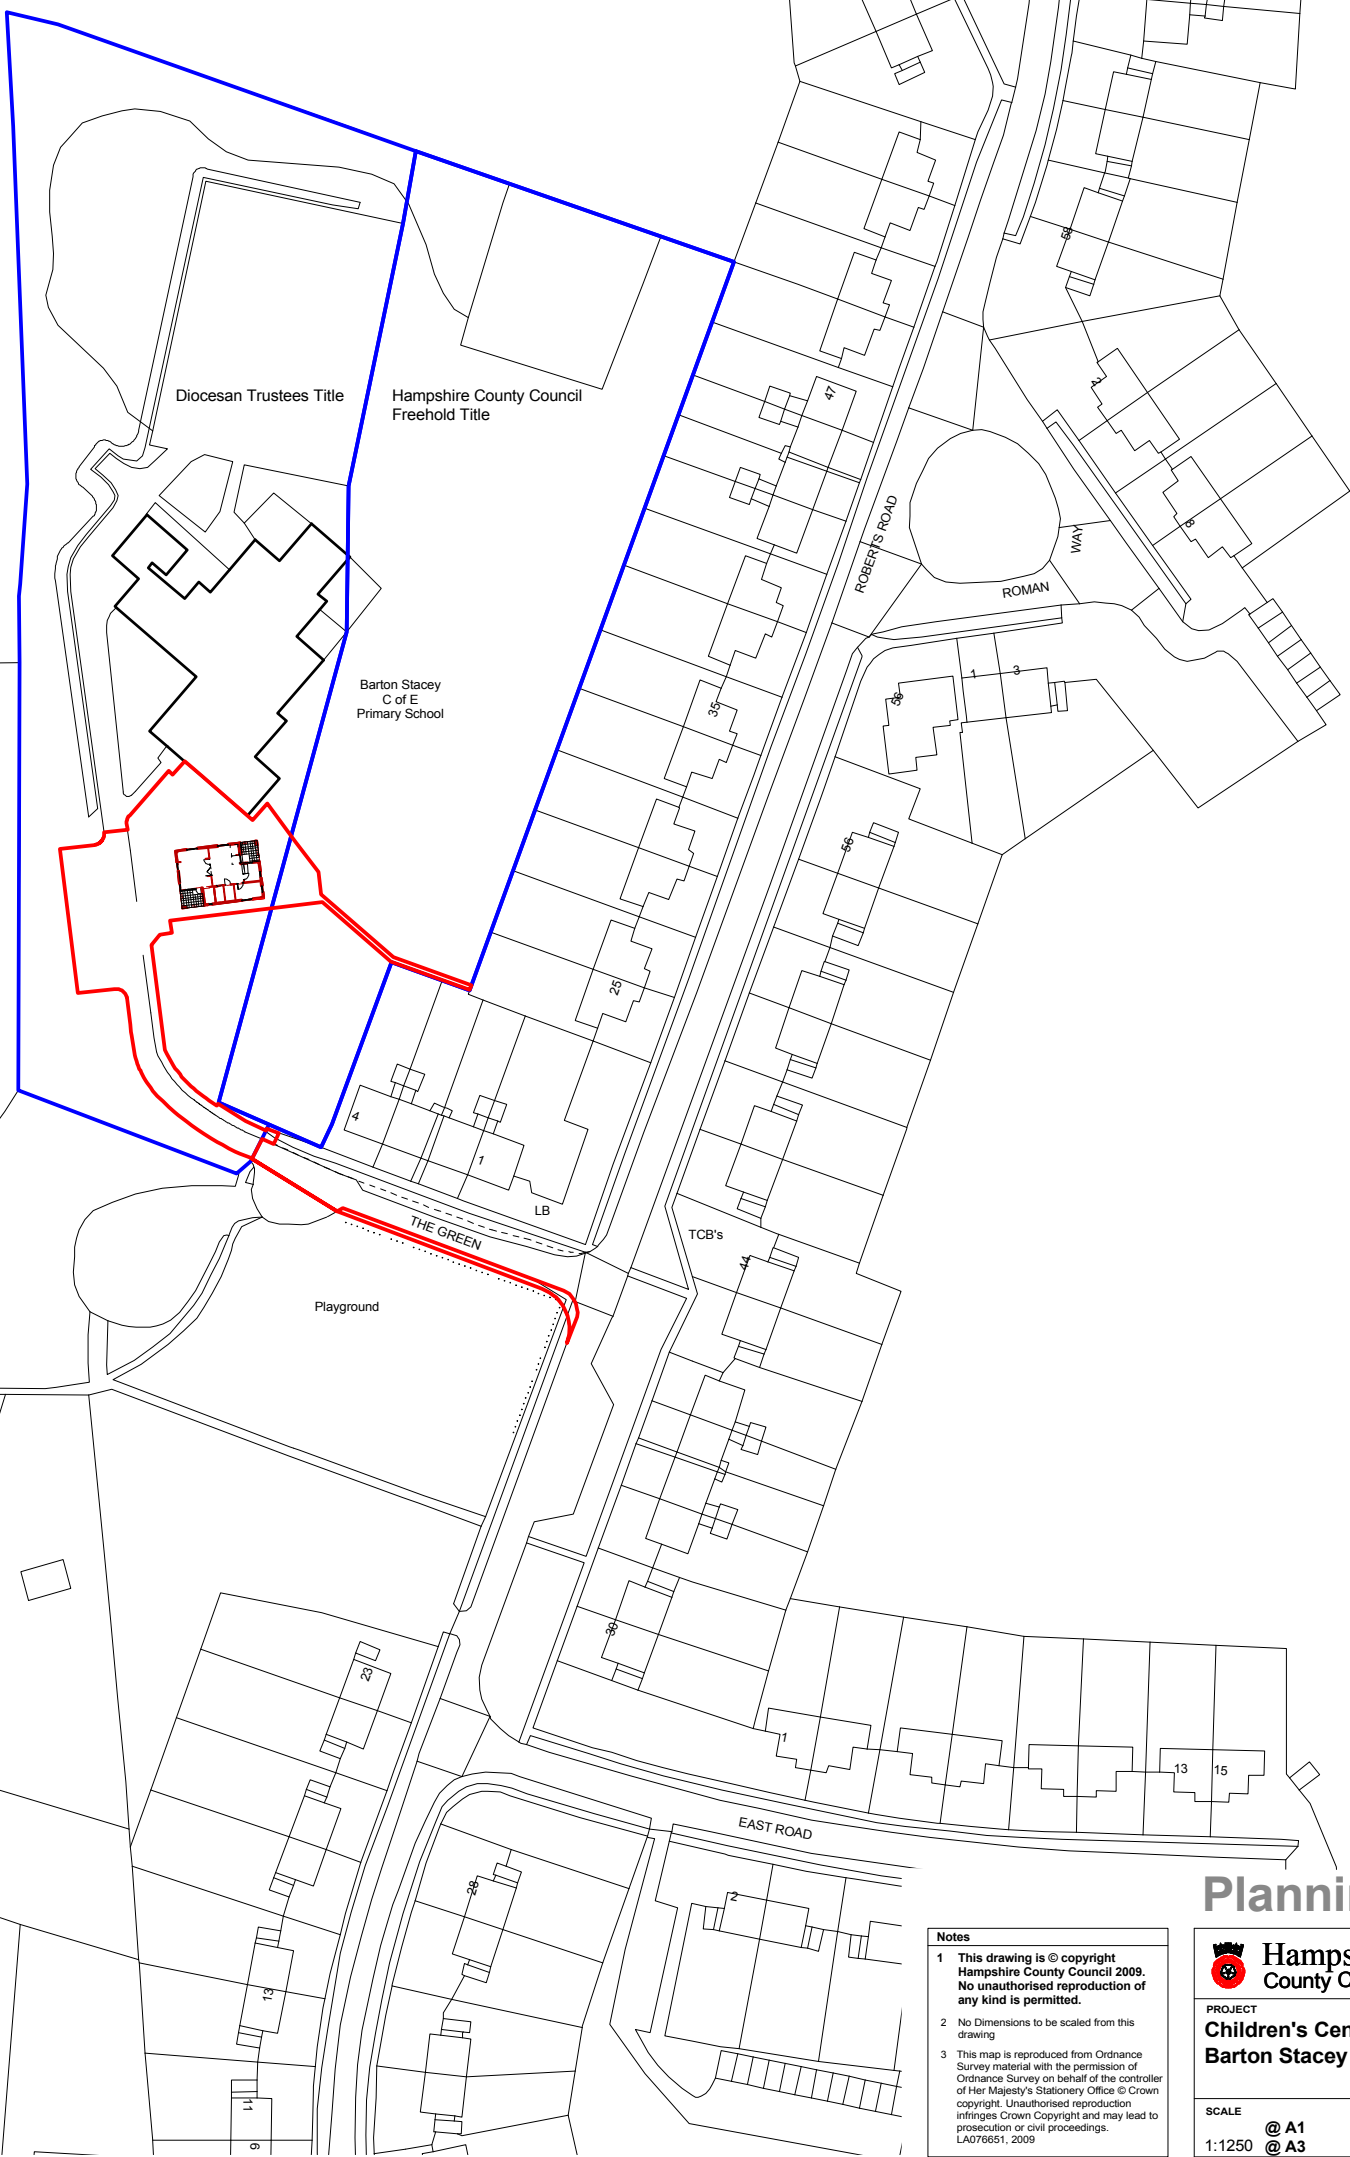


North

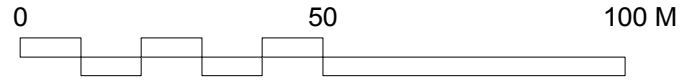

Notes

1 This drawing is © copyright Hampshire County Council 2009. No unauthorised reproduction of any kind is permitted.

2 No Dimensions to be scaled from this drawing

3 This map is reproduced from Ordnance Survey material with the permission of Ordnance Survey on behalf of the controller of Her Majesty's Stationery Office © Crown copyright. Unauthorised reproduction infringes Crown Copyright and may lead to prosecution or civil proceedings. LA076651, 2009

Planning



PROJECT
Children's Centre Phase III
Barton Stacey C E Primary School

Property, Business and Regulatory Services,
 Three Minsters House,
 76 High Street, Winchester SO23 8UL.
 tel: (01962) 847861

SHEET CONTENTS
Location Plan

SCALE	DATE	DRAWN.	DRAWING No.	REVISION
1:1250 @ A1 @ A3	Sept 2009	ARCnsa	P8243-102 FILE REF. P8243 - 101	