

Approximate location of Southern water sewage line

Artificial grass pitch

Woodland

Decking board walk as detailed on dwg 600 / 601 / 602

Handrail required on one side only

Rookery Avenue

Passing place, widened to 3.6m wide and 5m long

Decking board walk as detailed on dwg 600 / 601 / 602 at 1:21 gradient up to court level.

Handrail required on both sides

2no. gates. Individually lockable leaves closed and open. Furniture: Large auto catch and striker. Drop bolts into drilled sockets within the decking. 2no cabin hooks and eyes.


Pedestrian traffic barrier. Broxap BX14 4206 Galvanised finish 6 LinM

Chain link to match existing, including new posts and fixings.

High probability of services. Electric, street lighting, gas. Carry out visual and CAT checks prior to excavations. Any excavations to be banksmaned.

Woodland

Scale 1:500

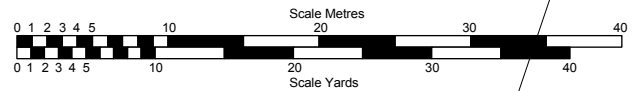

General arrangement plan



Property, Business and Regulatory Services,  
Three Minsters House,  
76 High Street, Winchester SO23 8UL.  
tel: (01962) 847801

Notes	
1 This drawing is © copyright Hampshire County Council 2009. No unauthorised reproduction permitted. All rights reserved.	3 This map is reproduced from Ordnance Survey material with the permission of Ordnance Survey on behalf of the controller of Her Majesty's Stationery Office © Crown Copyright. Unauthorised reproduction infringes Crown Copyright and may lead to prosecution or civil proceedings. (100019180), (2009)
2 No dimensions are to be scaled from this drawing	

rev	description	date	by

PROJECT			SHEET CONTENTS	
<b>Whiteley Primary School</b>			<b>External Works</b>	
<b>Gull Coppice</b>			<b>GA Plan</b>	
<b>Whiteley PO15 7LA</b>				
SCALE	DATE	DRAWN.	DRAWING No.	REVISION
1/200 @ A3 @ A1	Jan 2010	WP	<b>P8771- L-200</b>	
			FILE REF.	File name