




●All dimensions in millimetres unless otherwise stated.

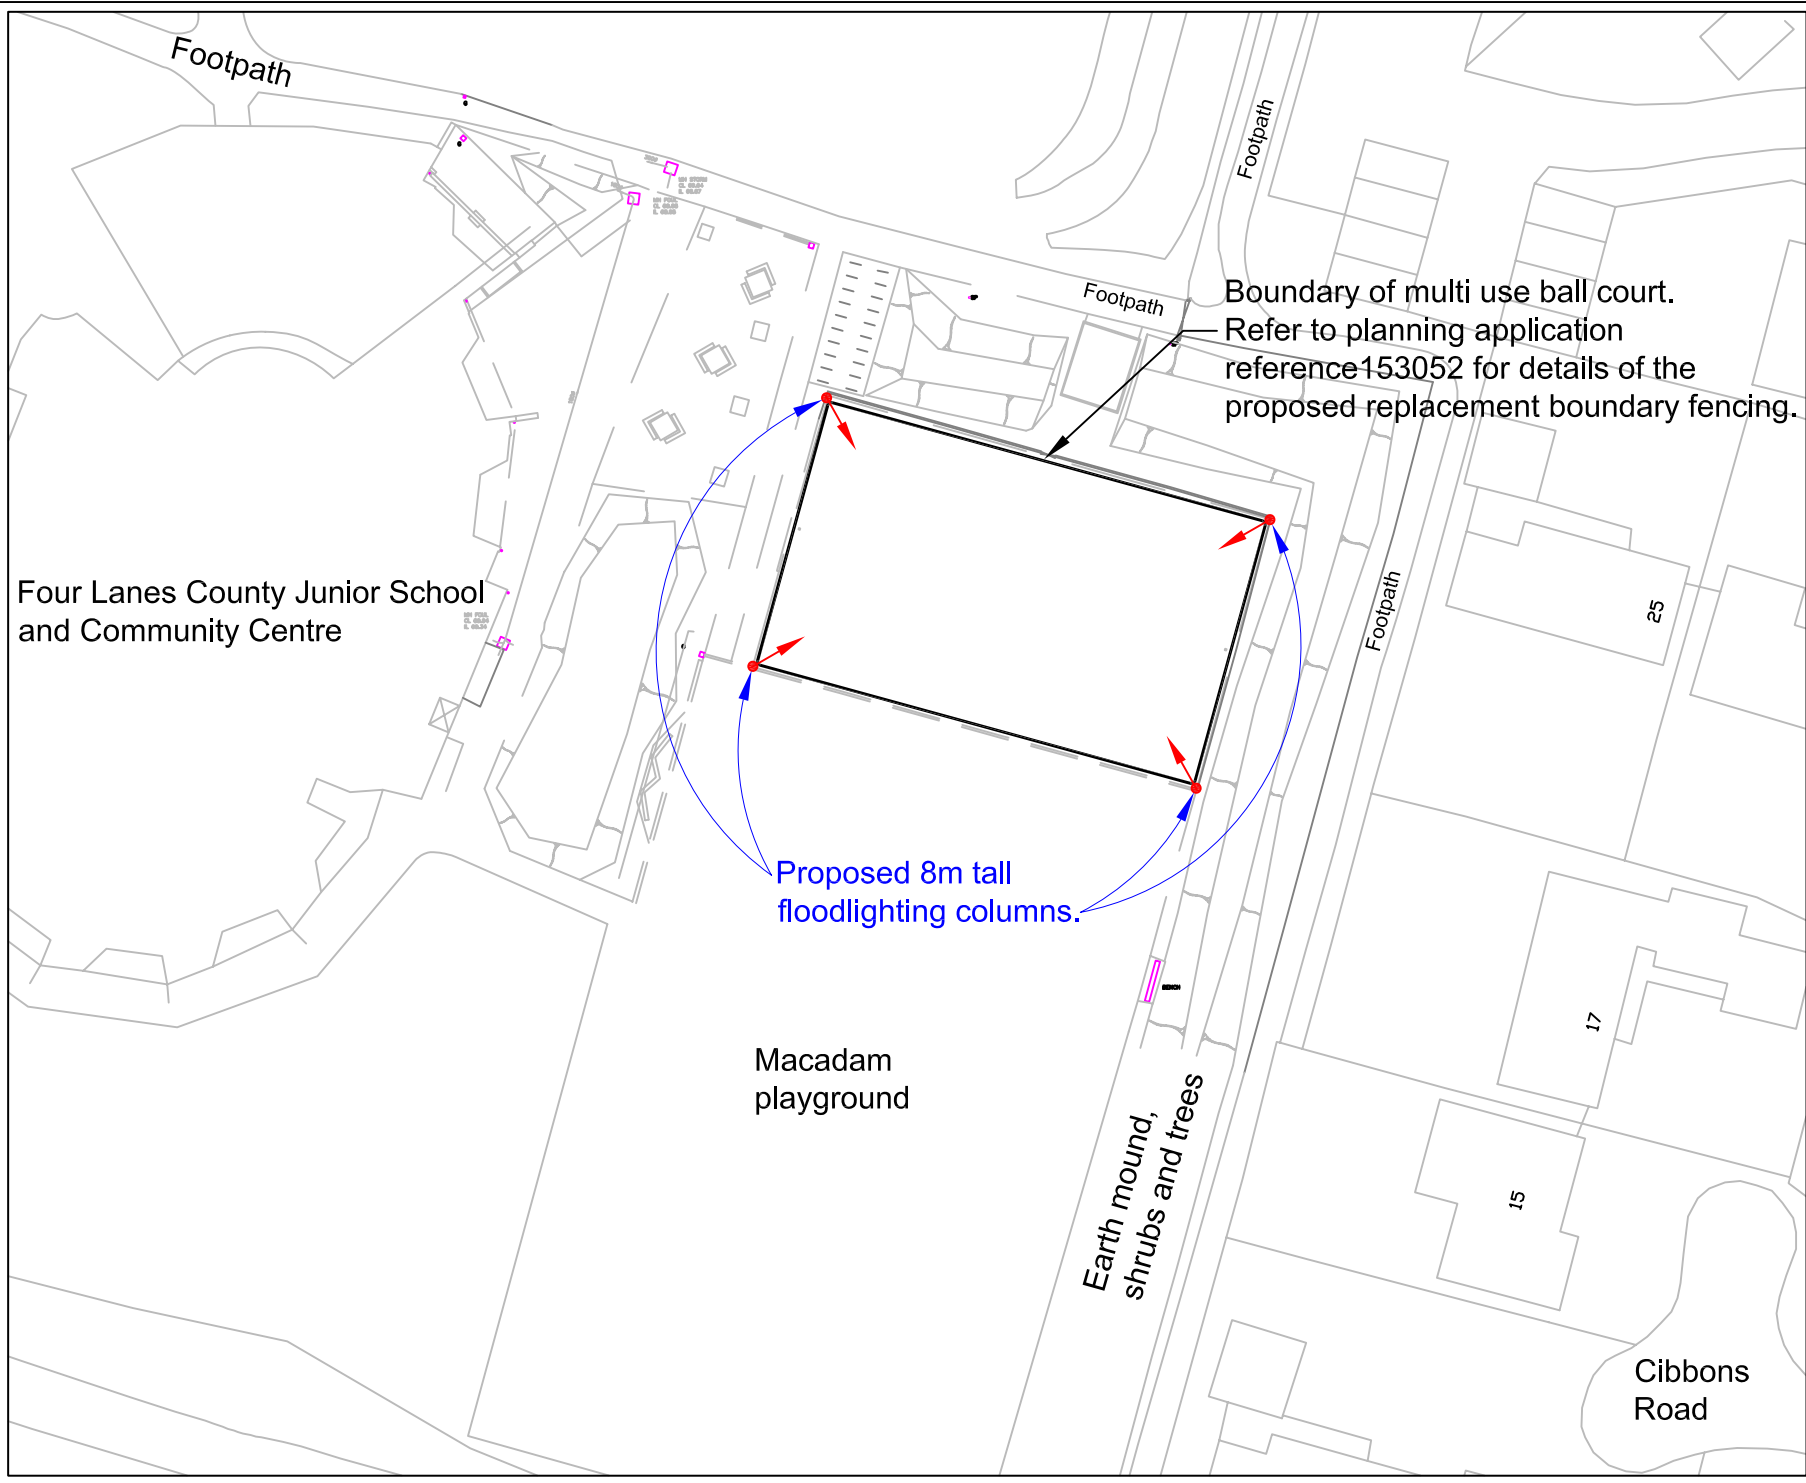

BLOCK PLAN

Rev	Description	Date
-	n/a	-

Reproduced from the O.S. Digital mapping with the permission of the Controller of H.M.S.O. License No. 100019356 (c) Crown Copyright Unauthorised reproduction infringes Crown Copyright and may lead to prosecution or civil proceedings.

PROJECT INFORMATION
BLOCK PLAN FOR THE PROPOSED FLOODLIGHTING OF THE MULTI USE BALL GAMES AREA AT FOUR LANES JUNIOR SCHOOL CHINEHAM, BASINGSTOKE

Scale	Checked by	Date
1:500		
Plotted at	Drawn by	Date
A4	J.Daly	7,11,11

 **Basingstoke and Deane**
 NEIGHBOURHOOD DEVELOPMENT UNIT
 CIVIC OFFICES
 LONDON ROAD
 BASINGSTOKE
 HAMPSHIRE
 RG21 4AH
 ☎ (01256) 844844
 ☎ (01256) 845200
 🌐 www.basingstoke.gov.uk
 ✉ neighbourhood.dev@basingstoke.gov.uk

Team	File no.	Dwg no.	Rev
RDPRO	CHN-009	14	-