



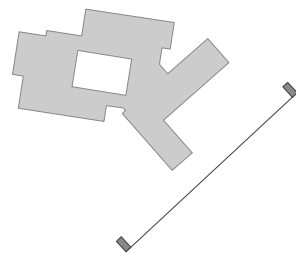



Tweseldown Infant School
Relocation and Expansion

Former Queen Elizabeth Barracks,
Fleet

Proposed North West Elevation

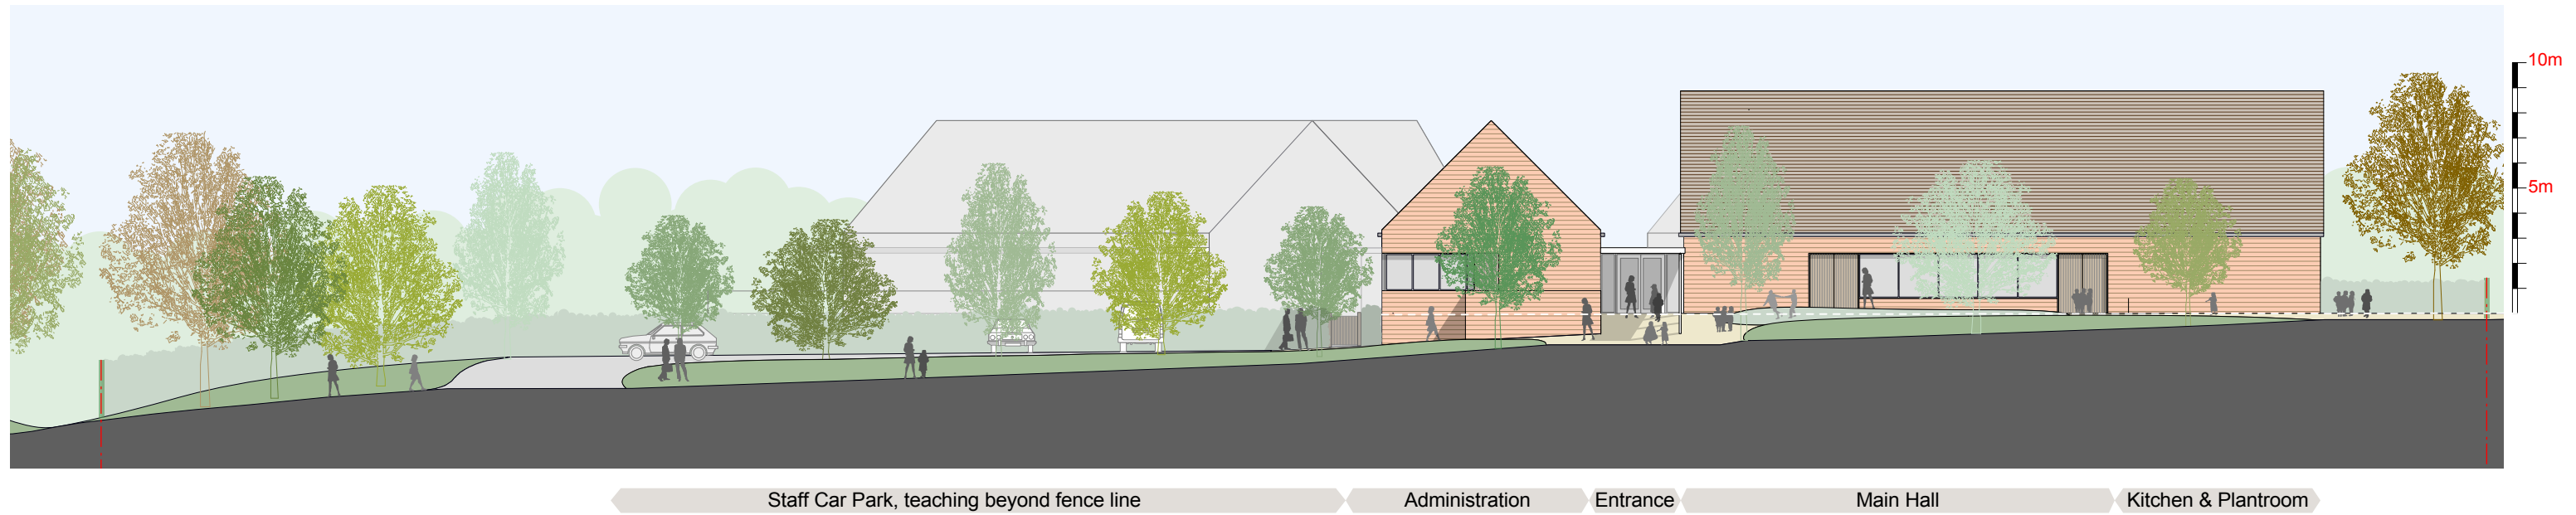

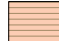Materials Key:

-  Brickwork
-  Tile
-  Timber Boarding
-  Louvres

Planning Issue



1:125 @ A1 1:250 @ A3

P09618-A.041

March 2012