


Note: New road sign by gates to be installed to indicate that traffic should turn left out of the site



**KEY**

- Root Protection Zone in accordance with BS5837: Trees in Relation to Construction
- Existing trees to be retained and protected throughout the course of construction
- Exposed hoggan path with timber edges / collector drain for pitch
- Macadam surfacing
- Proposed tree planting
- Access into and around the facility for maintenance access and ball retrieval
- Existing pitch remarked out for 8-13 year olds.
- Existing pitch remarked out for rugby
- Easement over FWD
- Free draining compacted gravel pedestrian path with timber edges. NO DIG form of construction
- Ball retrieval gates
- 4.5m high green plastic coated twin wire weldmesh panel fence RAL6005 Moss Green with super rebound panel at base. Goal recesses as shown.
- 2.5m wide accessible path
- 2.5m wide double gates for maintenance access
- Proposed finished contours and direction of water flow
- Pitch to be cambered through the centre to provide positive rain water runoff.
- Temporary tree protective fencing
- 15m high floodlight mast positions (refer to Abacus drawings for lux calculations and light spill). Total number: 6
- Acoustic fence
- Swale / open ditch
- Predicted lux levels (overspill)

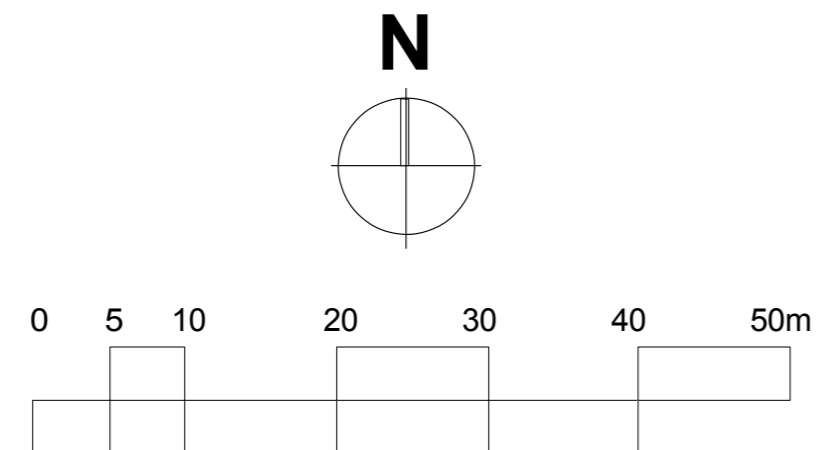

**Notes**

- 1 This drawing is © copyright Hampshire County Council 2011. No unauthorised reproduction of any kind is permitted.
- 2 No Dimensions to be scaled from this drawing
- 3 This map is reproduced from Ordnance Survey material with the permission of Ordnance Survey on behalf of the controller of Her Majesty's Stationery Office © Crown copyright. Unauthorised reproduction infringes Crown Copyright and may lead to prosecution or civil proceedings. (100019180), (2011)

rev	description	date	by
P1	Pitch footprint reduced. Lux levels removed from drawing	03.10.12	mr

Hampshire County Council		HCC Property Services, Three Minsters House, 76 High Street, Winchester SO23 8UL. tel: (01962) 847801	
<b>PROJECT</b> Connaught Artificial Turf Pitch		<b>SHEET CONTENTS</b> General Arrangement	
SCALE 1:500 1:1000	DATE 03.01.12	DRAWN mr	CHKD.  DRAWING No. <b>E1652-L-201</b> FILE REF. E1652-L700series
			REVISION <b>P1</b>

**Planning Issue**