


CSG BOTLEY - ELEVATION A

CURRENT SITE LAYOUT

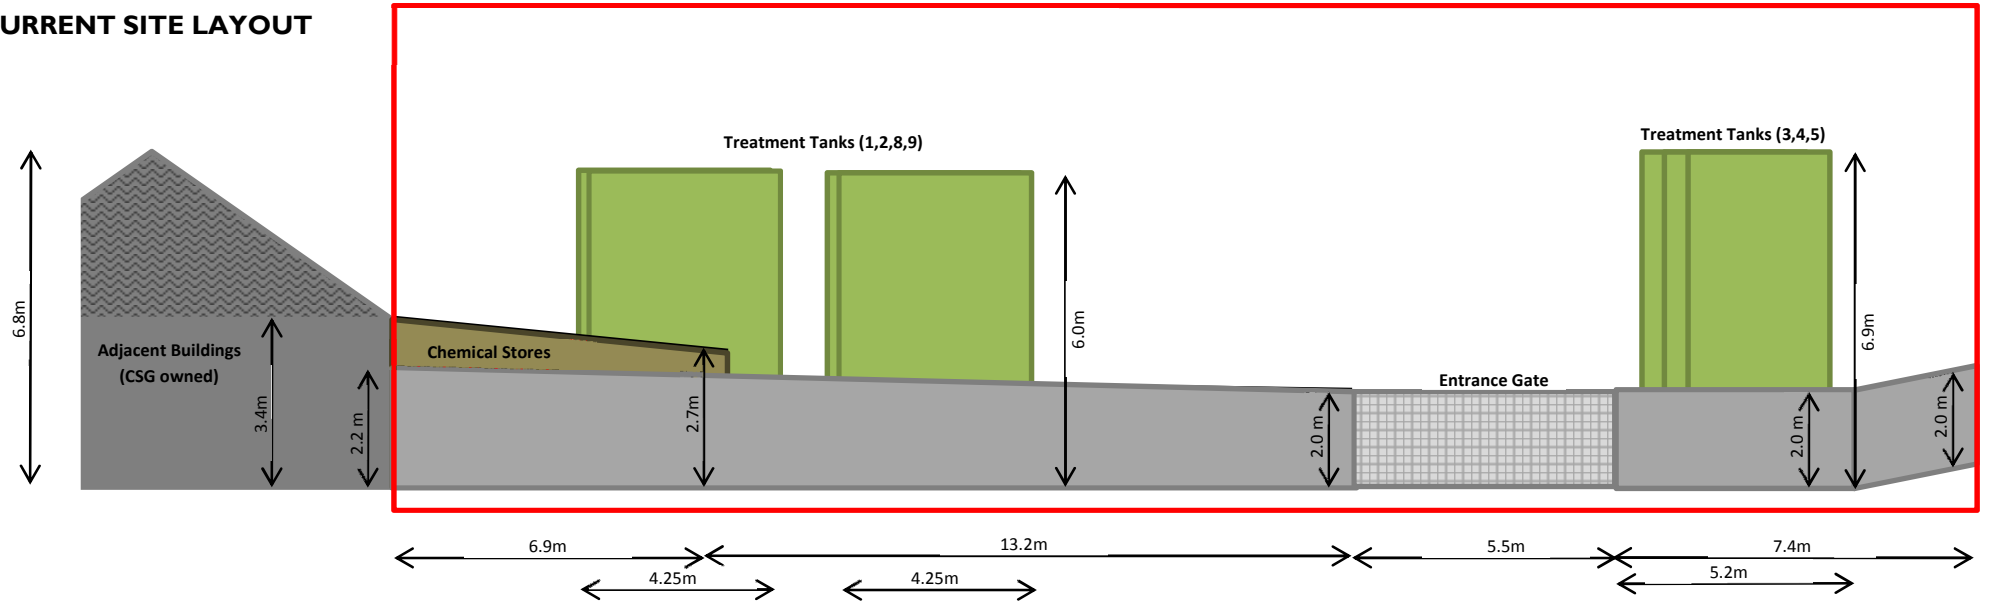

PROPOSED DEVELOPMENT

