




End Elevation

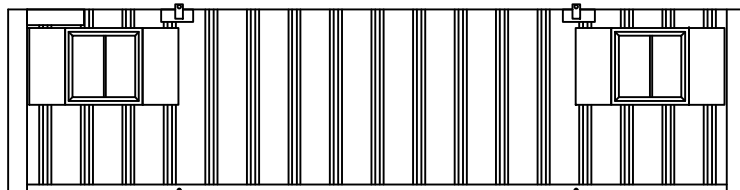


Side Elevation (external)

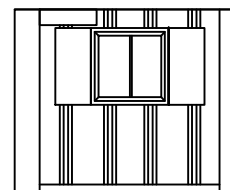


End Elevation

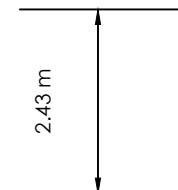


2.43 m

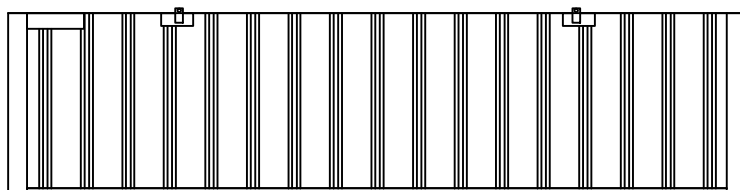

Side Elevation (internal)

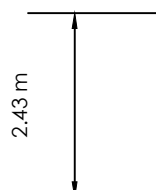


2.43 m

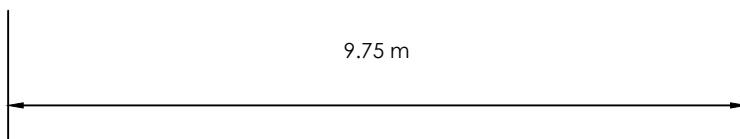

9.75 m



3.05 m

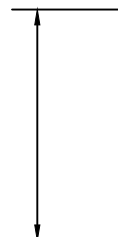

rev: A date: 01.11.13 details: Title Amended



The Old Dairy  
Yarnworth  
Cheltenham  
Gloucestershire  
GL54 3LQ  
tel: 01285 721072

client:  
Raymond Brown Minerals and  
Recycling Ltd

project:  
Nursling MRF Development

title:  
Containers (x5): Driver's  
Welfare, Store x 2, Lab  
Cabin & Concrete Store

scale: 1:100 date: 24/09/13 drawn by: JLB checked by: AW title: A4

project ref.: N6-RB-1 dwg no.: N6-RB-14 title: A