


CSG BOTLEY – ELEVATION B

CURRENT SITE LAYOUT

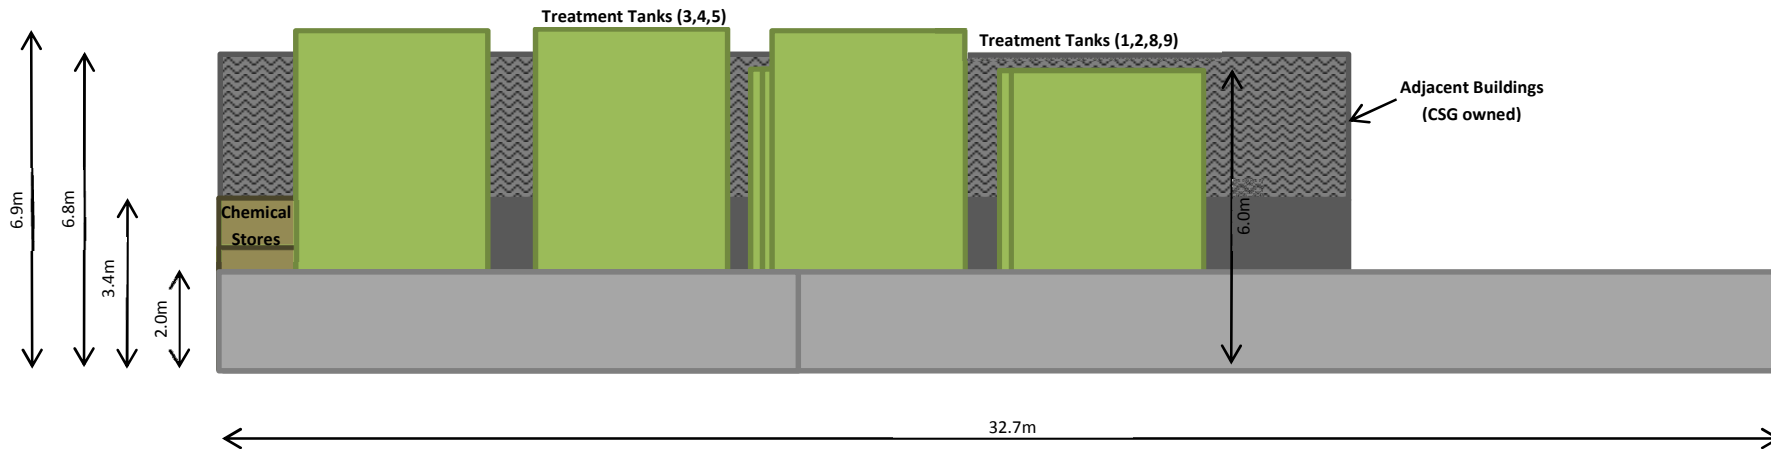

PROPOSED DEVELOPMENT

