



PASSING BAY LOCATIONS
(SCALE 1:1000)

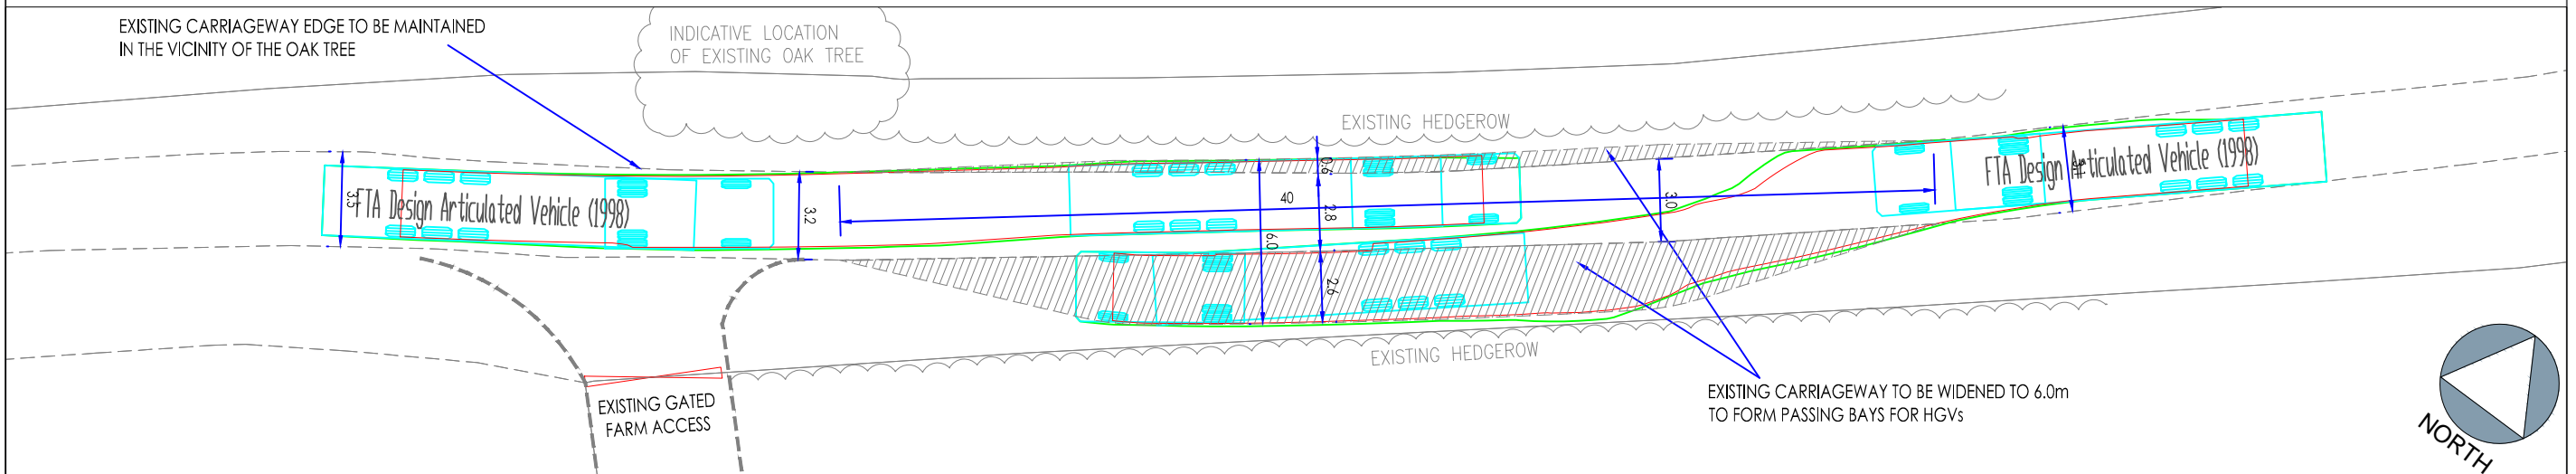

PASSING BAY 1
(SCALE 1:250)

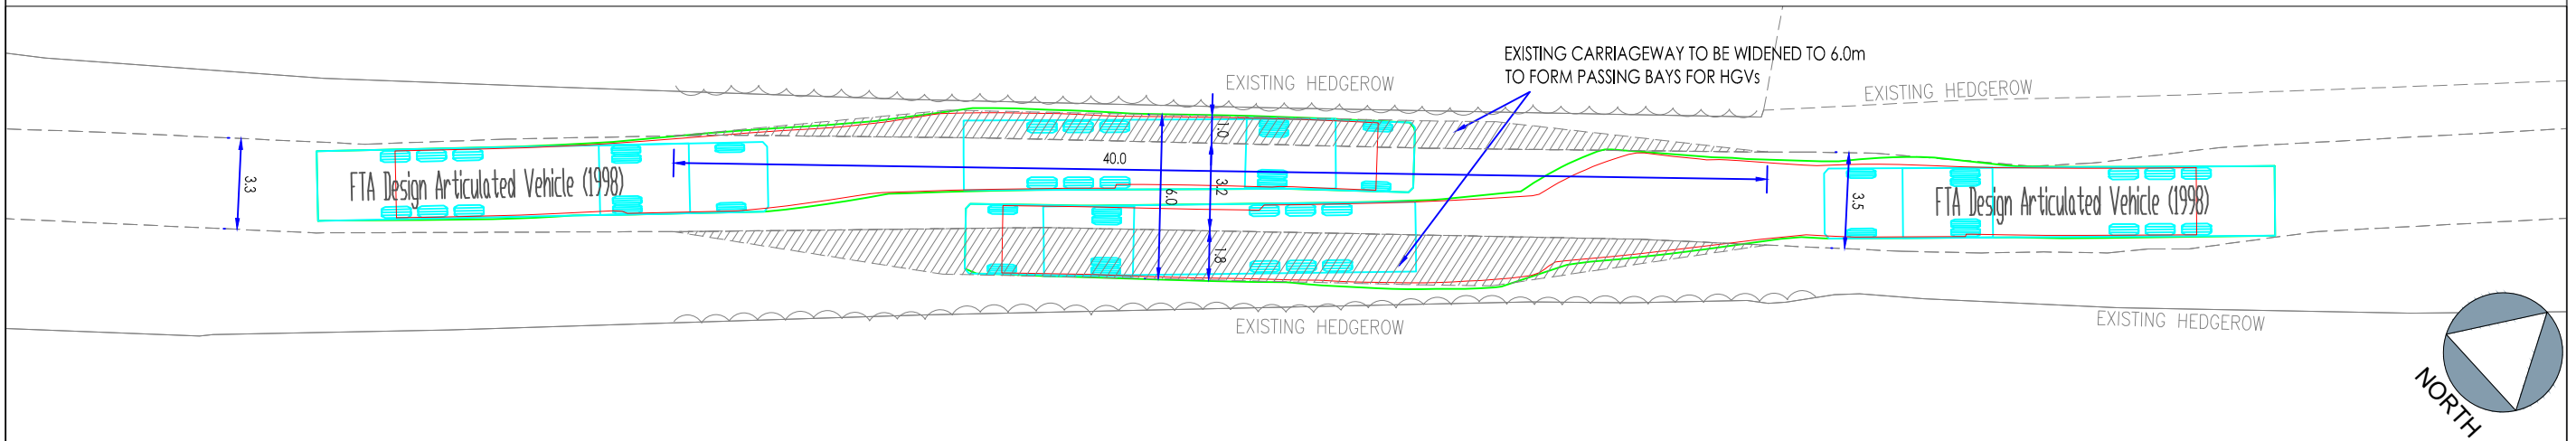


PASSING BAY 2
(SCALE 1:250)

NOTES

- THIS DRAWING IS INTENDED TO BE VIEWED IN COMBINATION WITH ALL RELEVANT ARCHITECTS, ENGINEERS, SERVICES AND SPECIALIST DRAWINGS AND SPECIFICATION.
- ANY VARIATIONS OR DISCREPANCIES BETWEEN THESE DRAWINGS IN TERMS OF DIMENSIONS OR DETAILS SHOULD BE DRAWN TO THE ATTENTION OF THE ARCHITECT AND/OR THE ENGINEER IN WRITING FOR CLARIFICATION.
- ALL DIMENSIONS AND LEVELS ARE IN METRES. DO NOT SCALE THIS DRAWING, PRINT, PLOT OR DISK.
- THIS DRAWING IS THE COPYRIGHT OF THE CONSULTANTS AND MUST NOT BE REPRODUCED/USED WITHOUT THEIR GIVEN PERMISSION.

VEHICLE PROFILE

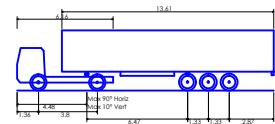

FTA Design Articulated Vehicle (1998)
 Overall Length 16.480m
 Overall Width 2.550m
 Overall Body Height 3.870m
 Min Body Ground Clearance 0.315m
 Max Track Width 2.470m
 Lock to Lock Time 3.00 sec
 Kerb to Kerb Turning Radius 6.550m

REVISED PASSING BAYS	MS	P3	29.06.12
REVISED SITE LAYOUT	MS	P2	10.04.12
PRELIMINARY ISSUE	MS	P1	16.03.12

Project Name BUSHYWARREN LANE, HERRIARD	Title PASSING BAY LOCATIONS	 Paul Basham Associates Ltd Capstan House, 1st Floor High Street, Hamble, Southampton, SO31 4HA T +44 (0) 23 8045 8893 F +44 (0) 23 8045 2425 E info@paulbashamassociates.com W www.paulbashamassociates.com	Checked By MS	Checked Date 16.03.12	Scale AS SHOWN	(AT A3 SIZE)
Project Phase PRELIMINARY			Drawn By GH	Drawn Date 16.03.12	Drawing No. 020.0062.100	