


**PROPOSED DEVELOPMENT – MAIN LAYOUT**

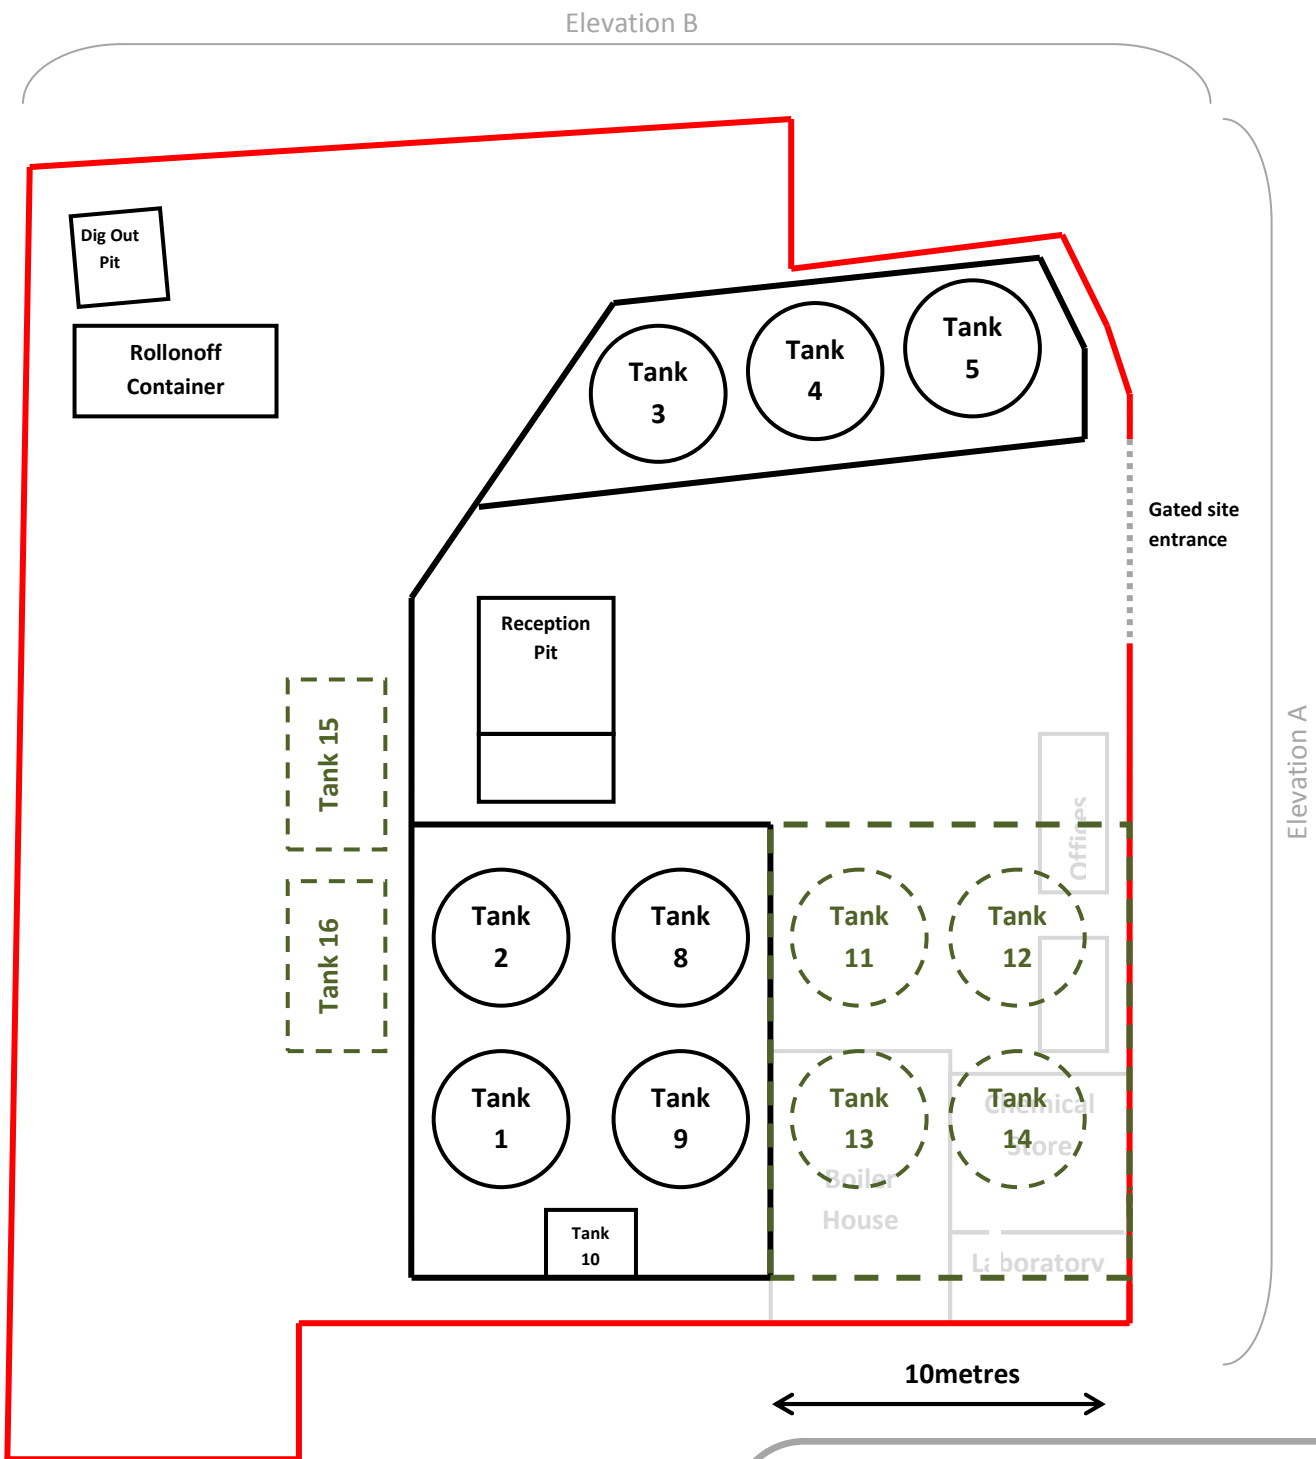

Company:	<b>Cleansing Service Group Ltd</b>
Site:	CSG Botley Treatment Plant Woodhouse Lane Botley SO30 2GD
Date:	29 Aug 2012
Reference:	<b>CSG/12/101/1 rev1</b>
Description:	<b>Proposed Development - Main Layout</b>