
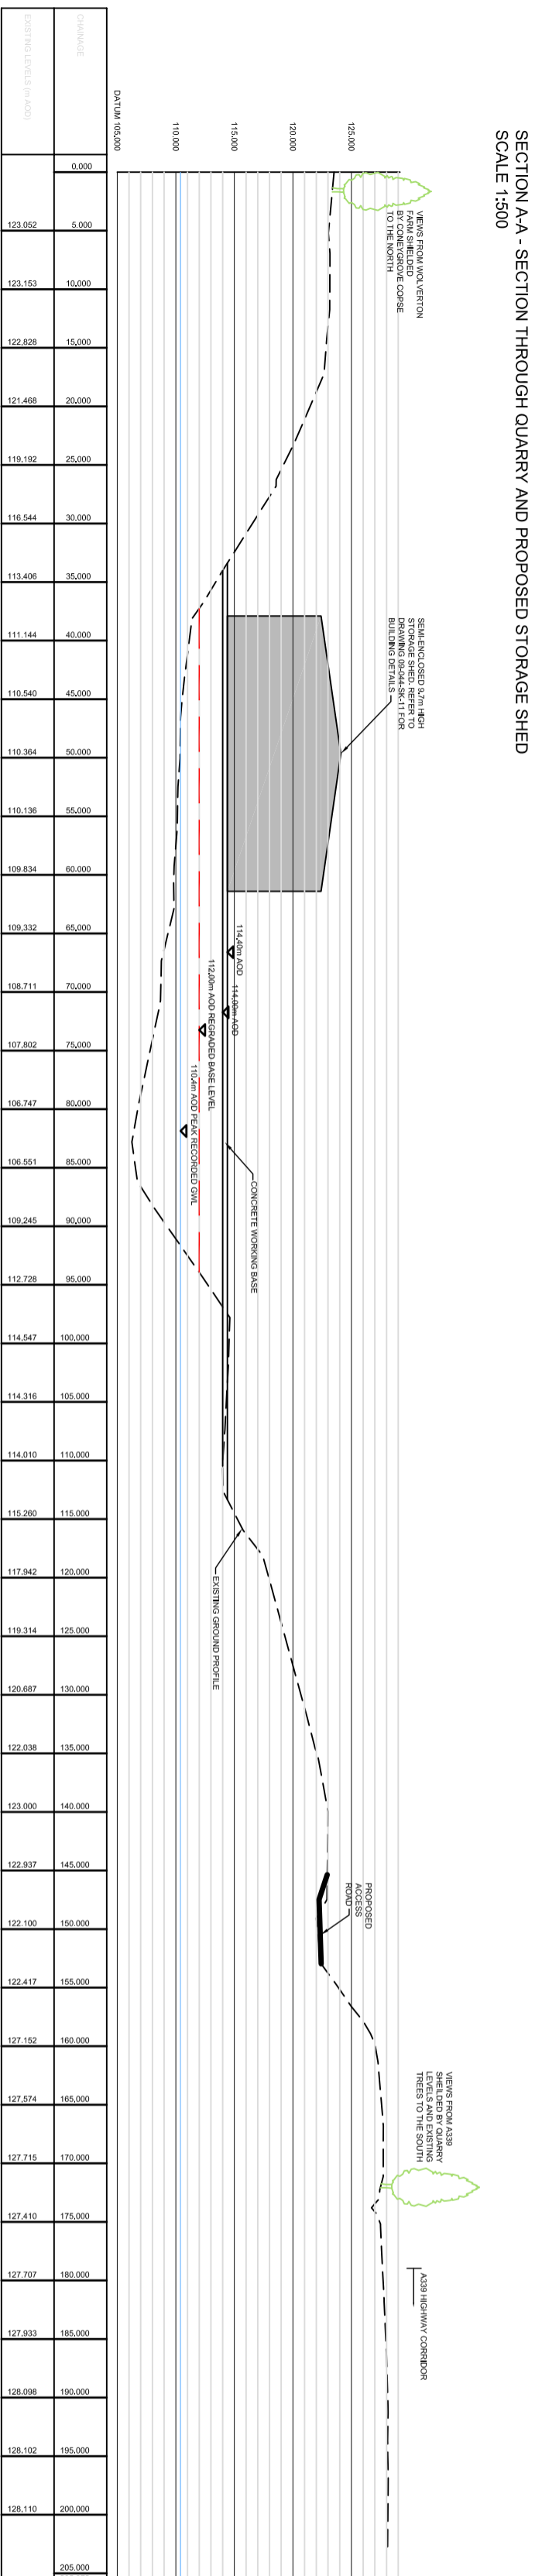


**NOTES**

1. THIS PLAN IS TO SCALE FOR PLANNING PURPOSES ONLY.
2. FOR PROPOSED SHED BUILDING DETAILS REFER TO DRAWING 09-044-SK-11.

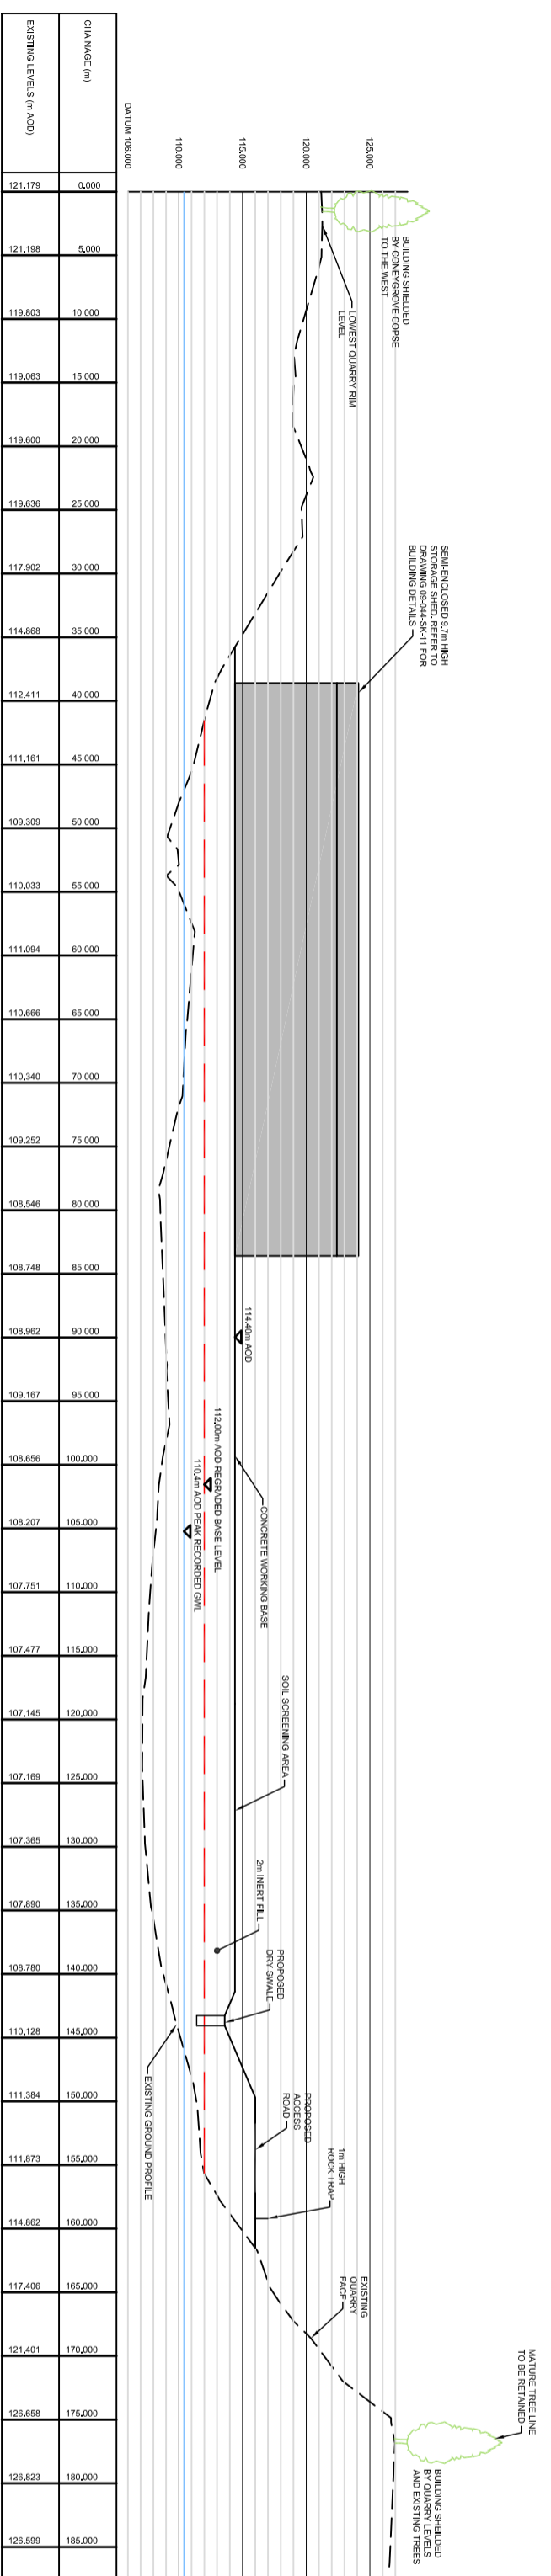

Rev	Amendments	DR	RS	BAC	12.10.11
A	HIGHWAY BOUNDARY AND NOTES UPDATED				

**Odyssey**  
consulting engineers

Tuckery House  
Mareham Lane  
Bishopsclee  
Hampshire RG23 4AF

Telephone: 01262 331144  
Email: enquiries@odyssey-ec.co.uk  
Web: www.odyssey-ec.co.uk

Job Title <b>KINGSCLEERE QUARRY</b>			
Drawing Title <b>PROPOSED SITE CROSS SECTIONS</b>			
Client <b>JOHN STACEY &amp; SONS LTD</b>			
Scale <b>AS SHOWN</b>	Date <b>JUNE 10</b>	Designed <b>RS</b>	
Drawn <b>DR</b>	Checked <b>RS</b>	Approved <b>BAC</b>	
Job No <b>09-044</b>	Drawing No <b>09-044/SK12</b>	Rev <b>A</b>	