


NOTES:

1. All timber shall be free of splits and twists.
2. Exposed timber shall be sanded smooth to ensure splinters do not occur to any face after installation.
3. Where joints and mitres occur the timber shall be carefully finished so that the timbers butt joint tightly and no sharp corners are created. Corners shall be chamfered.
4. All timber shall be softwood, Tanalith E Preservative treatment (or similar approved non arsenic treatment) with a desired service life 20 years. All timber cuts shall be liberally brushed with preservative to manufacturers recommendations.
5. Decking to be grooved and have anti slip carborundum strips (min two per board).
6. All bolts to be threaded coach bolts stainless steel and to be recessed into timber to present flush finishes. Where screws are surface mounted and visible countersink and plug.
7. Weld mesh to cut to panels to fit each bay. Cuts to wire edge. Protruding wires to be trimmed back to panel edge leaving no sharp points. Panels to be arranged so that the wires run horizontally and vertically, not with the gradient.

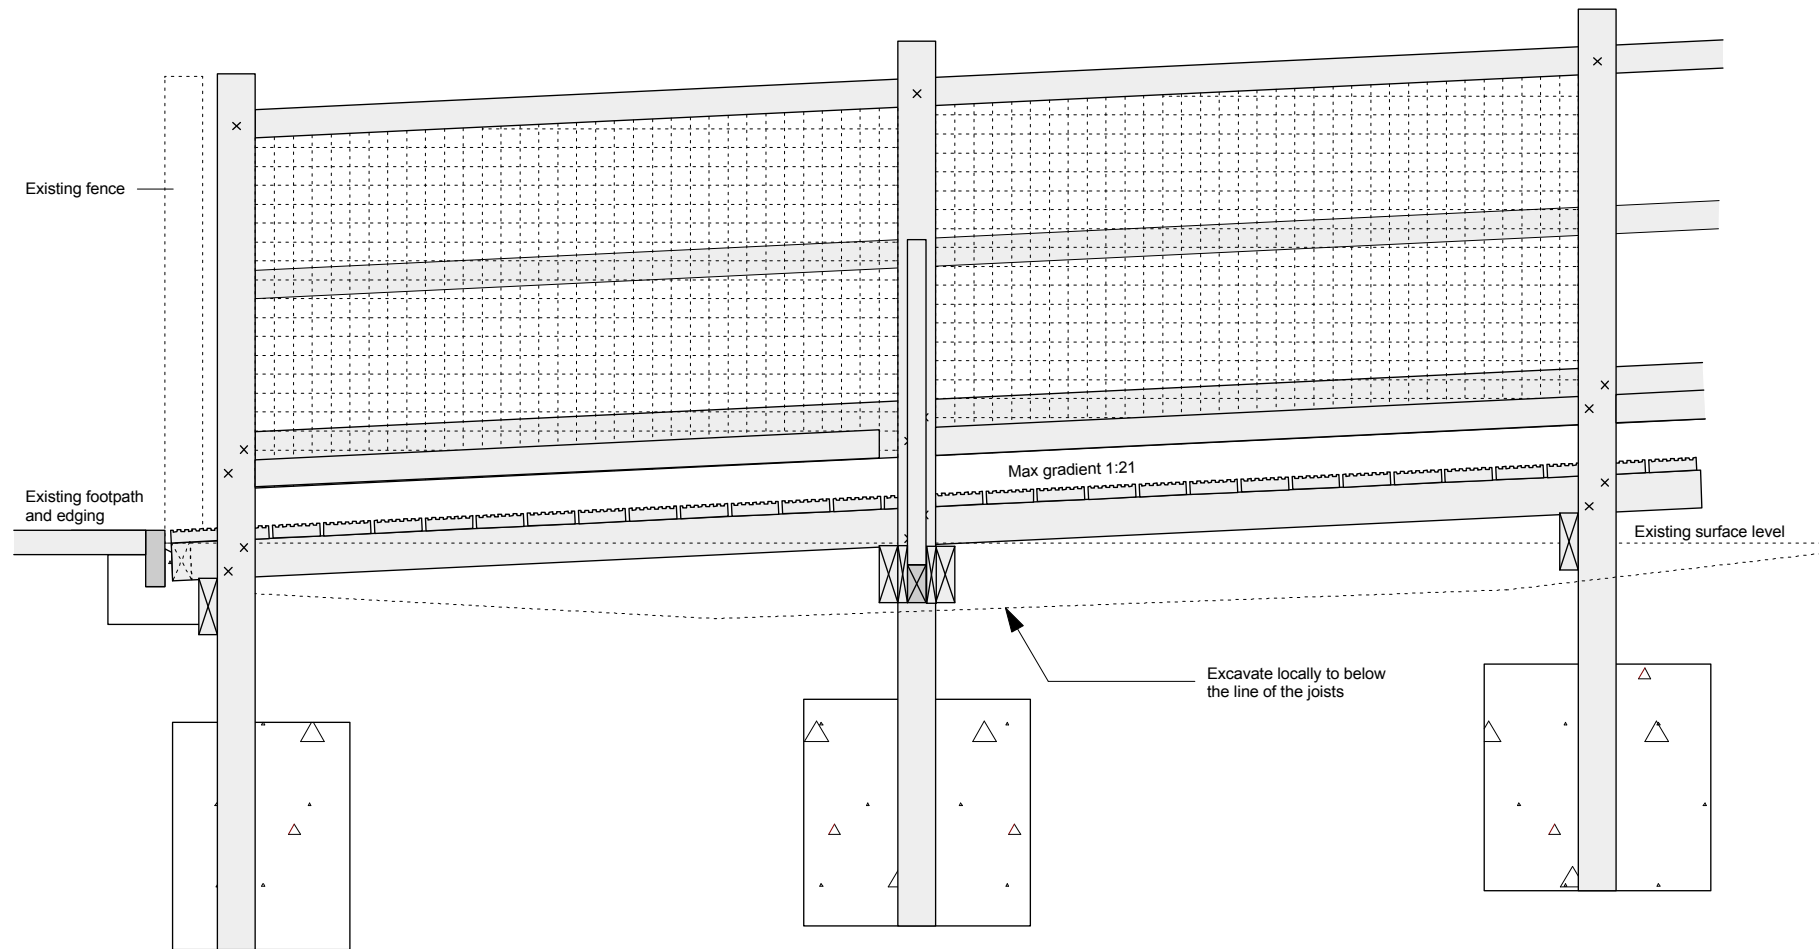

Detail 602.1 Typical boardwalk section and elevation AA
Scale 1/20

Notes	
1 This drawing is © copyright Hampshire County Council 2009. No unauthorised reproduction permitted. All rights reserved.	3 This map is reproduced from Ordnance Survey material with the permission of Ordnance Survey on behalf of the controller of Her Majesty's Stationery Office © Crown Copyright. Unauthorised reproduction infringes Crown Copyright and may lead to prosecution or civil proceedings. (100019180), (2009)
2 No dimensions are to be scaled from this drawing	

rev	description	date	by

PROJECT			SHEET CONTENTS	
Whiteley Primary School			External Works	
Gull Coppice			Detail Plan	
Whiteley PO15 7LA			Elevations 2	
SCALE	DATE	DRAWN.	DRAWING No.	REVISION
1/20 @ A3 @ A1	Jan 2010	WP	P8771-L-602	
			FILE REF.	File name