


IMPORTANT
 Do not scale from this drawing, use figured dimensions only. If in doubt ask Douglas Briggs Partnership (01243 576611 or architecture@douglasbriggspartnership.co.uk)
 All dimensions must be checked on site prior to commencement of works and fabrication.
 This drawing/document is to be read in conjunction with other consultants/suppliers information and the Architects contract drawings and specifications etc.
 Any discrepancies between different pieces of information that have been supplied shall be notified immediately to Douglas Briggs Partnership.
 Any departure from dimensions provided by DBP and the locations, positions or dimensions given in Planning and Building Control approvals shall be notified to Douglas Briggs Partnership prior to departure.
 This design and copyright remains the property of Douglas Briggs Partnership LLP unless expressly released in writing by Douglas Briggs Partnership LLP.

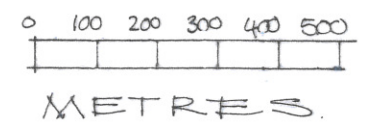

KEY

--- PERMANENTLY INSTALLED DISTRIBUTION PIPEWORK FOR DIGESTATE (BELOW GROUND).

CP • CONNECTION POINT - USED TO CONNECT PERMANENT PIPELINE TO TEMPORARILY INSTALLED AGRICULTURAL IRRIGATION EQUIPMENT.

CP¹ CONNECTION POINT TO SUPPLY FARMLAND TO THE NORTH OF BUSHYWARREN LANE


CP² CONNECTION POINT TO SUPPLY FARMLAND BOUNDED BY A339, BUSHYWARREN LANE, BELL LANE & BAGMORE LN.

CP³ & CP⁴ SUPPLY LAND TO EAST OF A 339 (TEMPORARY CONNECTION LAID BETWEEN CP² & CP³.)

DOUGLAS BRIGGS PARTNERSHIP

INTEGRATED ARCHITECTURE AND TOWN PLANNING

Douglas Briggs Partnership
 Flint Barns
 Ham Farm
 Bosham
 West Sussex PO13 8HT
 T 01243 576611 F 01243 574816
 Email ideas@douglasbriggspartnership.co.uk
 Web www.douglasbriggspartnership.co.uk

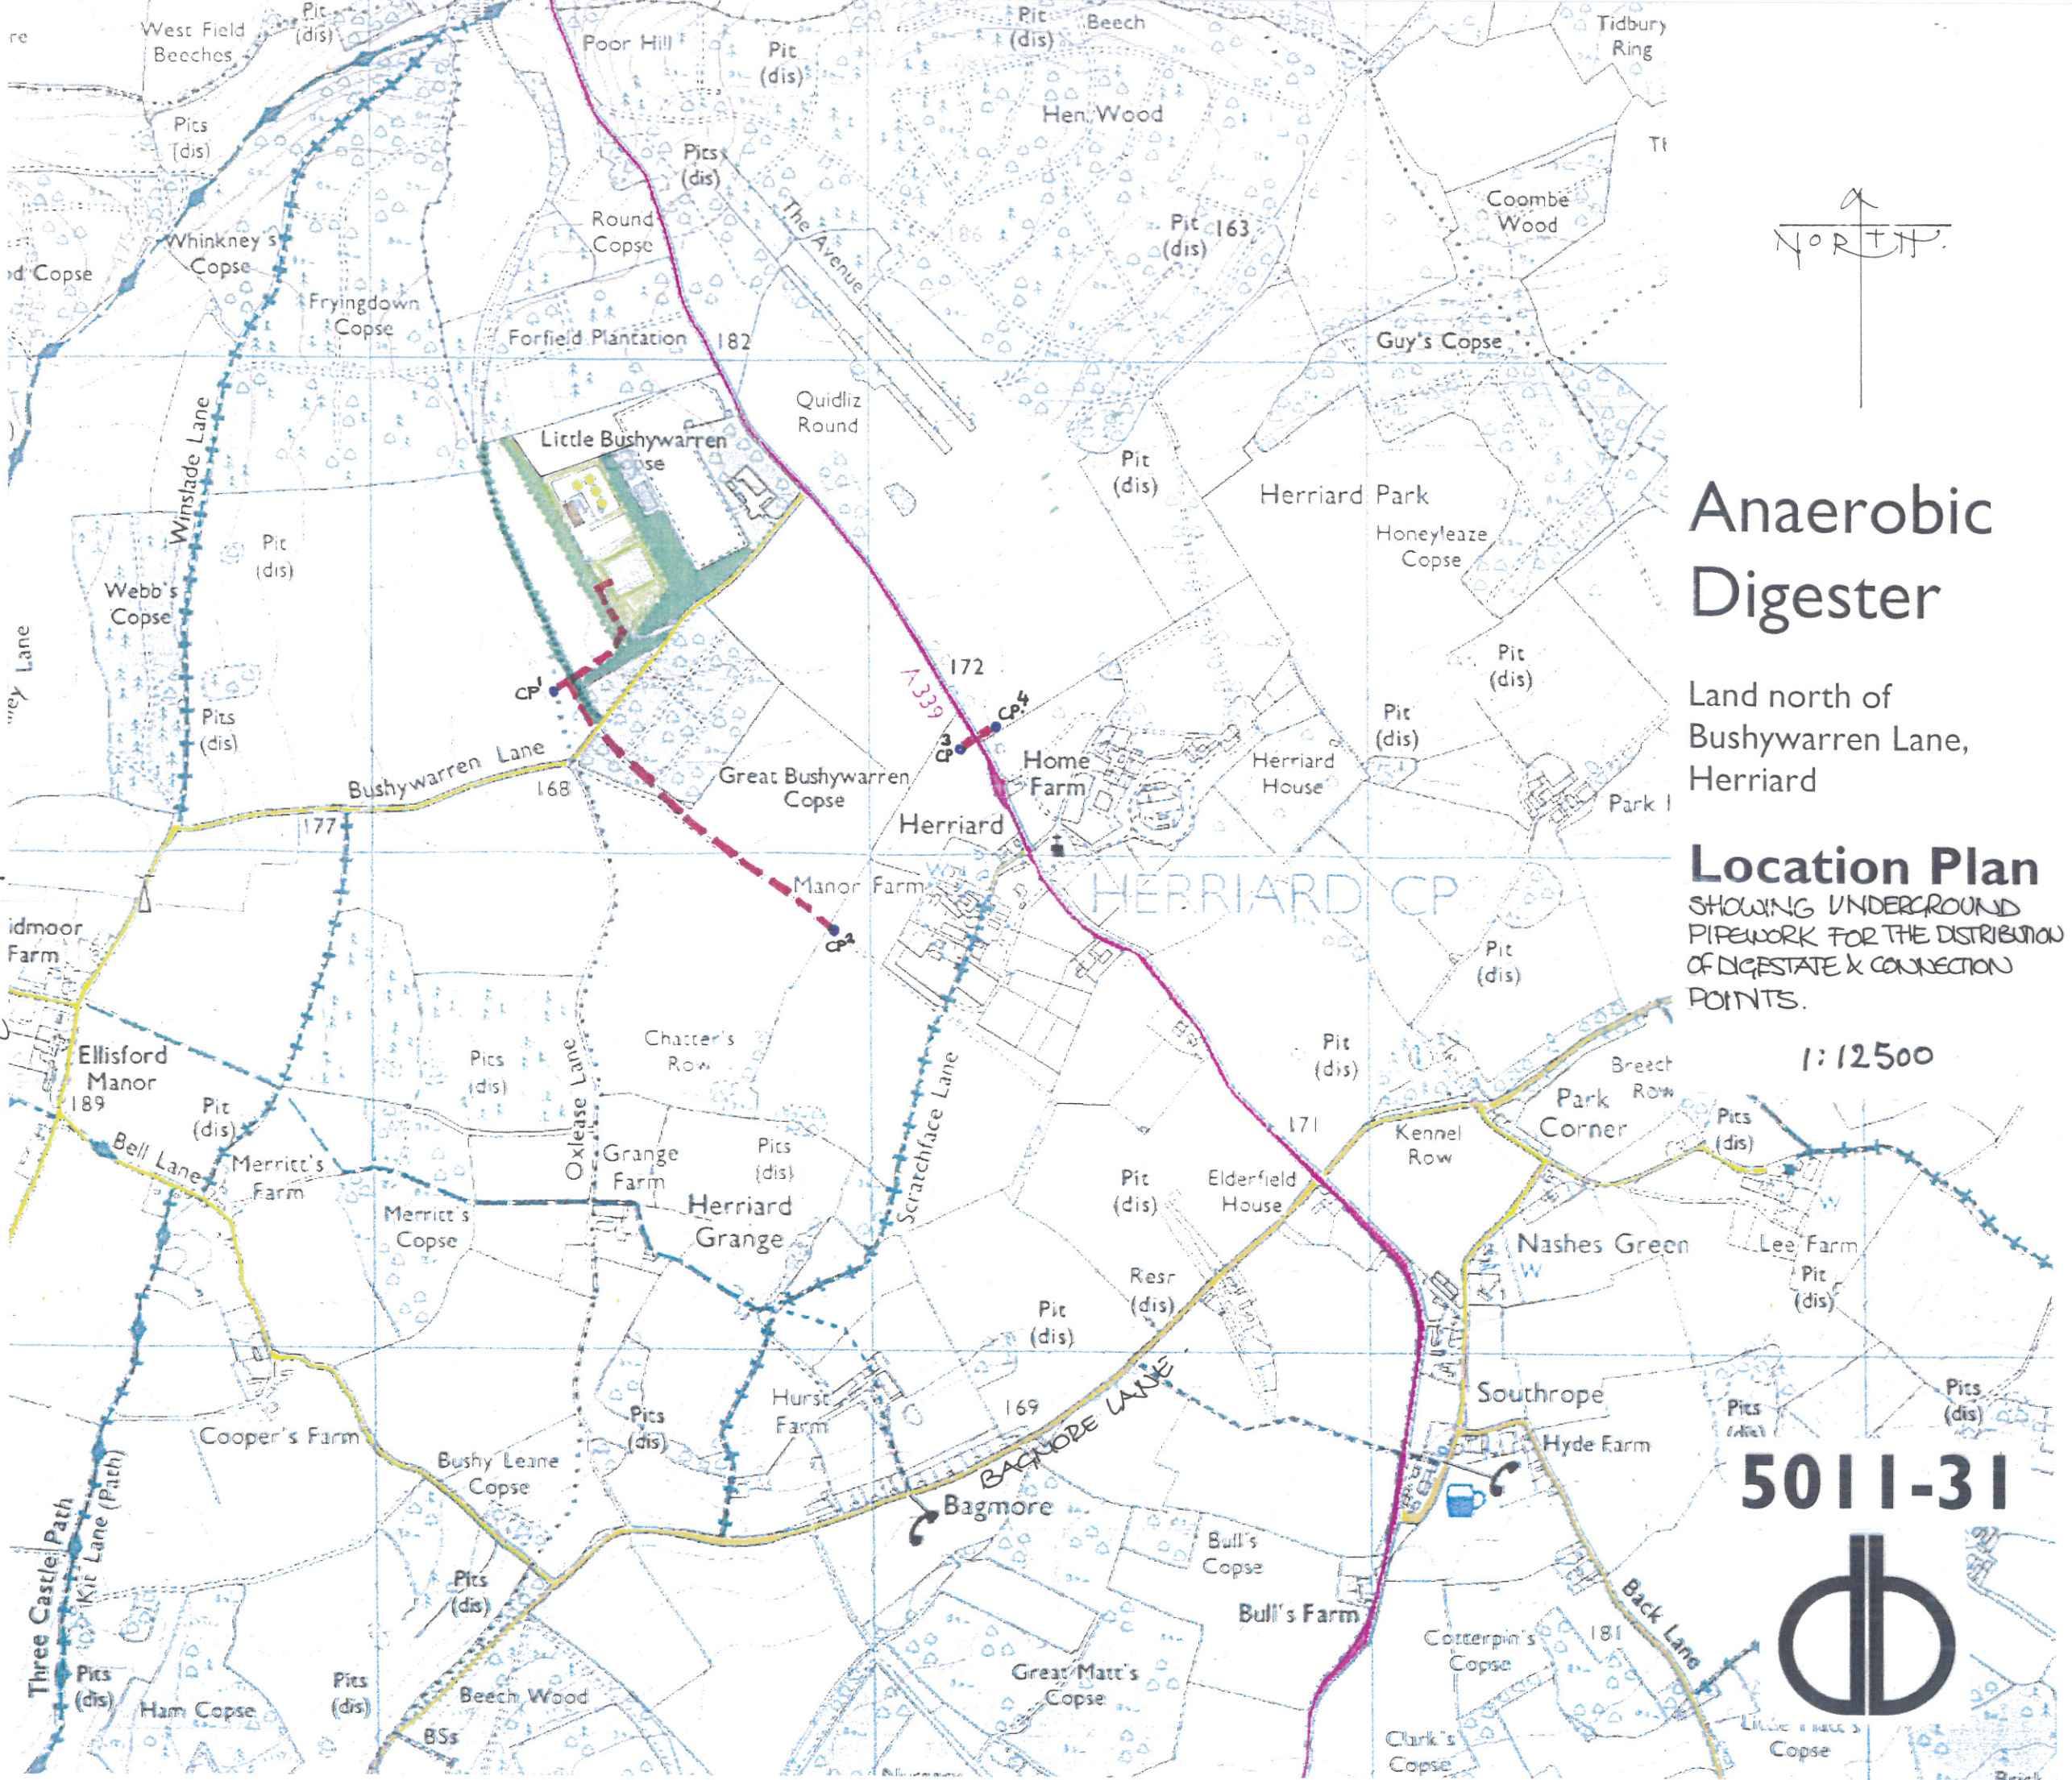

Anaerobic Digester

Land north of Bushywarren Lane, Herriard

Location Plan
 SHOWING UNDERGROUND PIPEWORK FOR THE DISTRIBUTION OF DIGESTATE & CONNECTION POINTS.

1:12500

5011-31

