
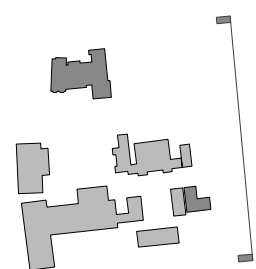


Westgate All Through School and Nursery

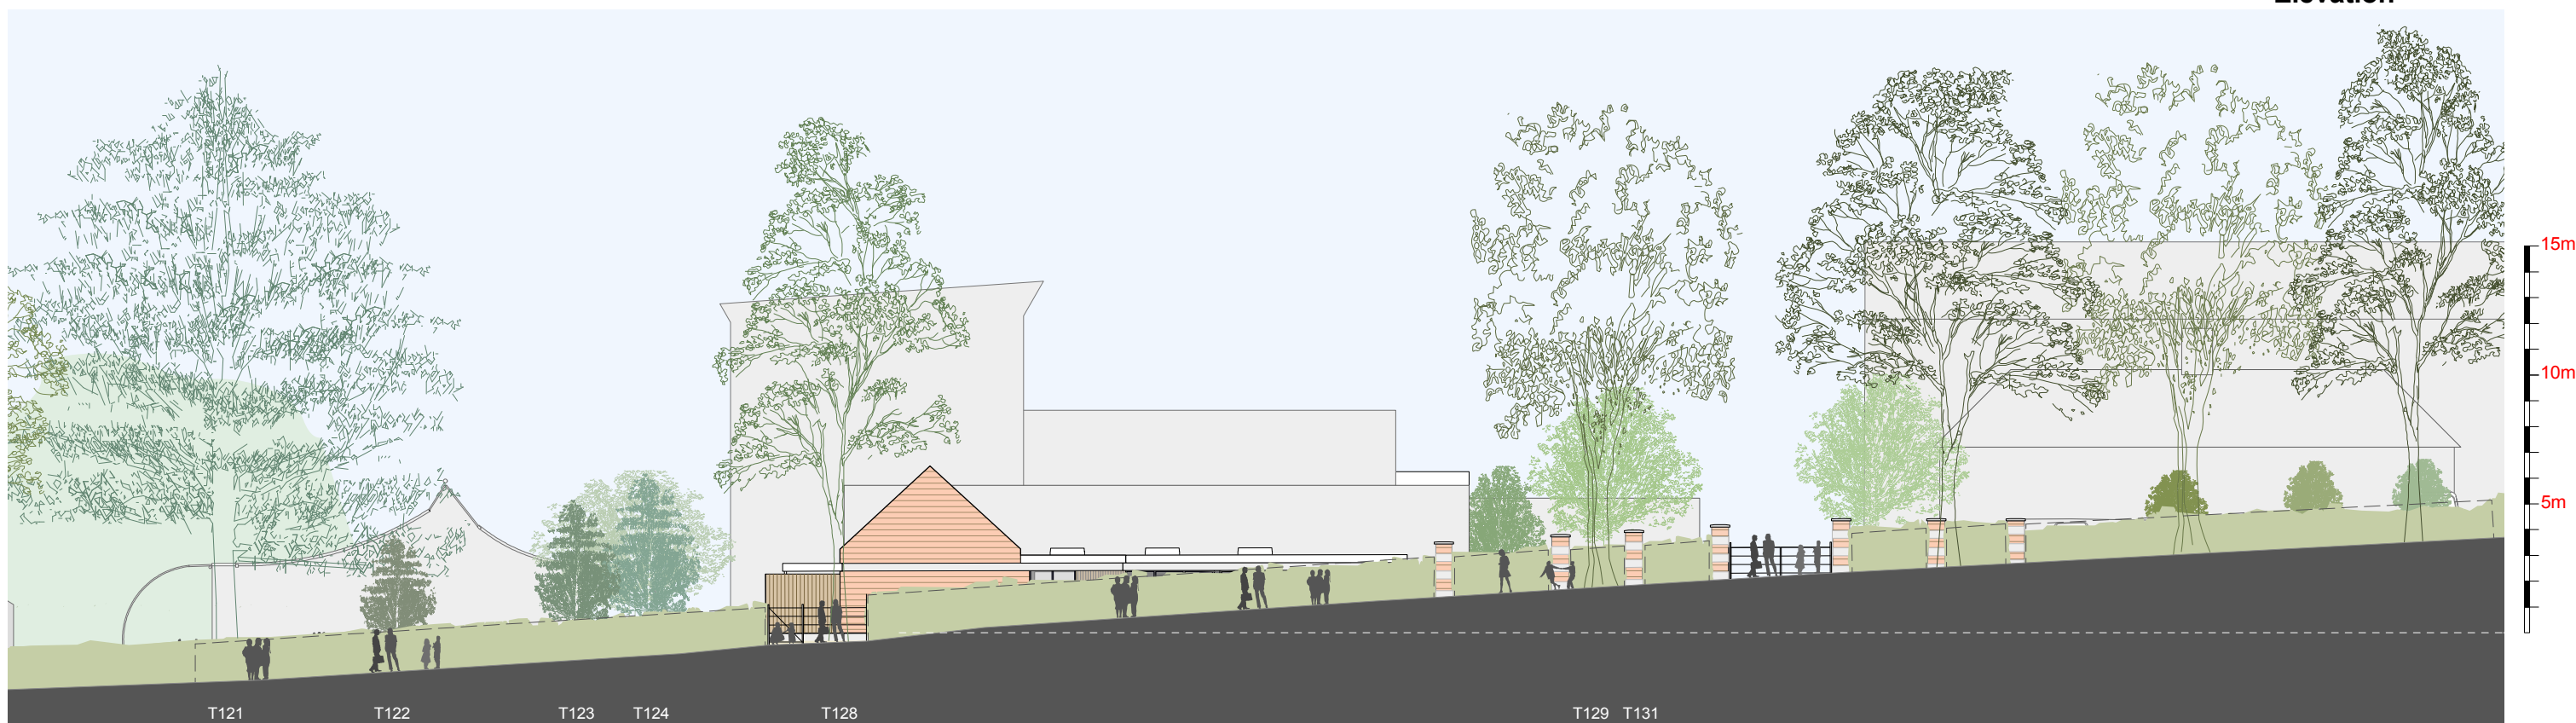



Winchester

2 Form Entry Primary Facilities & 55 Place Nursery.
New build plus remodelling of existing Rotherly House

Proposed Cheriton Road Elevation

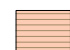

Materials Key:

-  Brickwork
-  Tile
-  Timber Boarding
-  Louvres

T62 Refer to arboricultural report for tree species

PLANNING ISSUE

0m 5m 10m

1: 250 @ A3
P09788 - A.047 Rev B
December 2012