


**Westgate All Through  
School and Nursery**

**Winchester**

**2 Form Entry Primary Facilities  
& 55 Place Nursery.  
New build plus remodelling of  
existing Rotherly House**

**Proposed Perspective  
View**

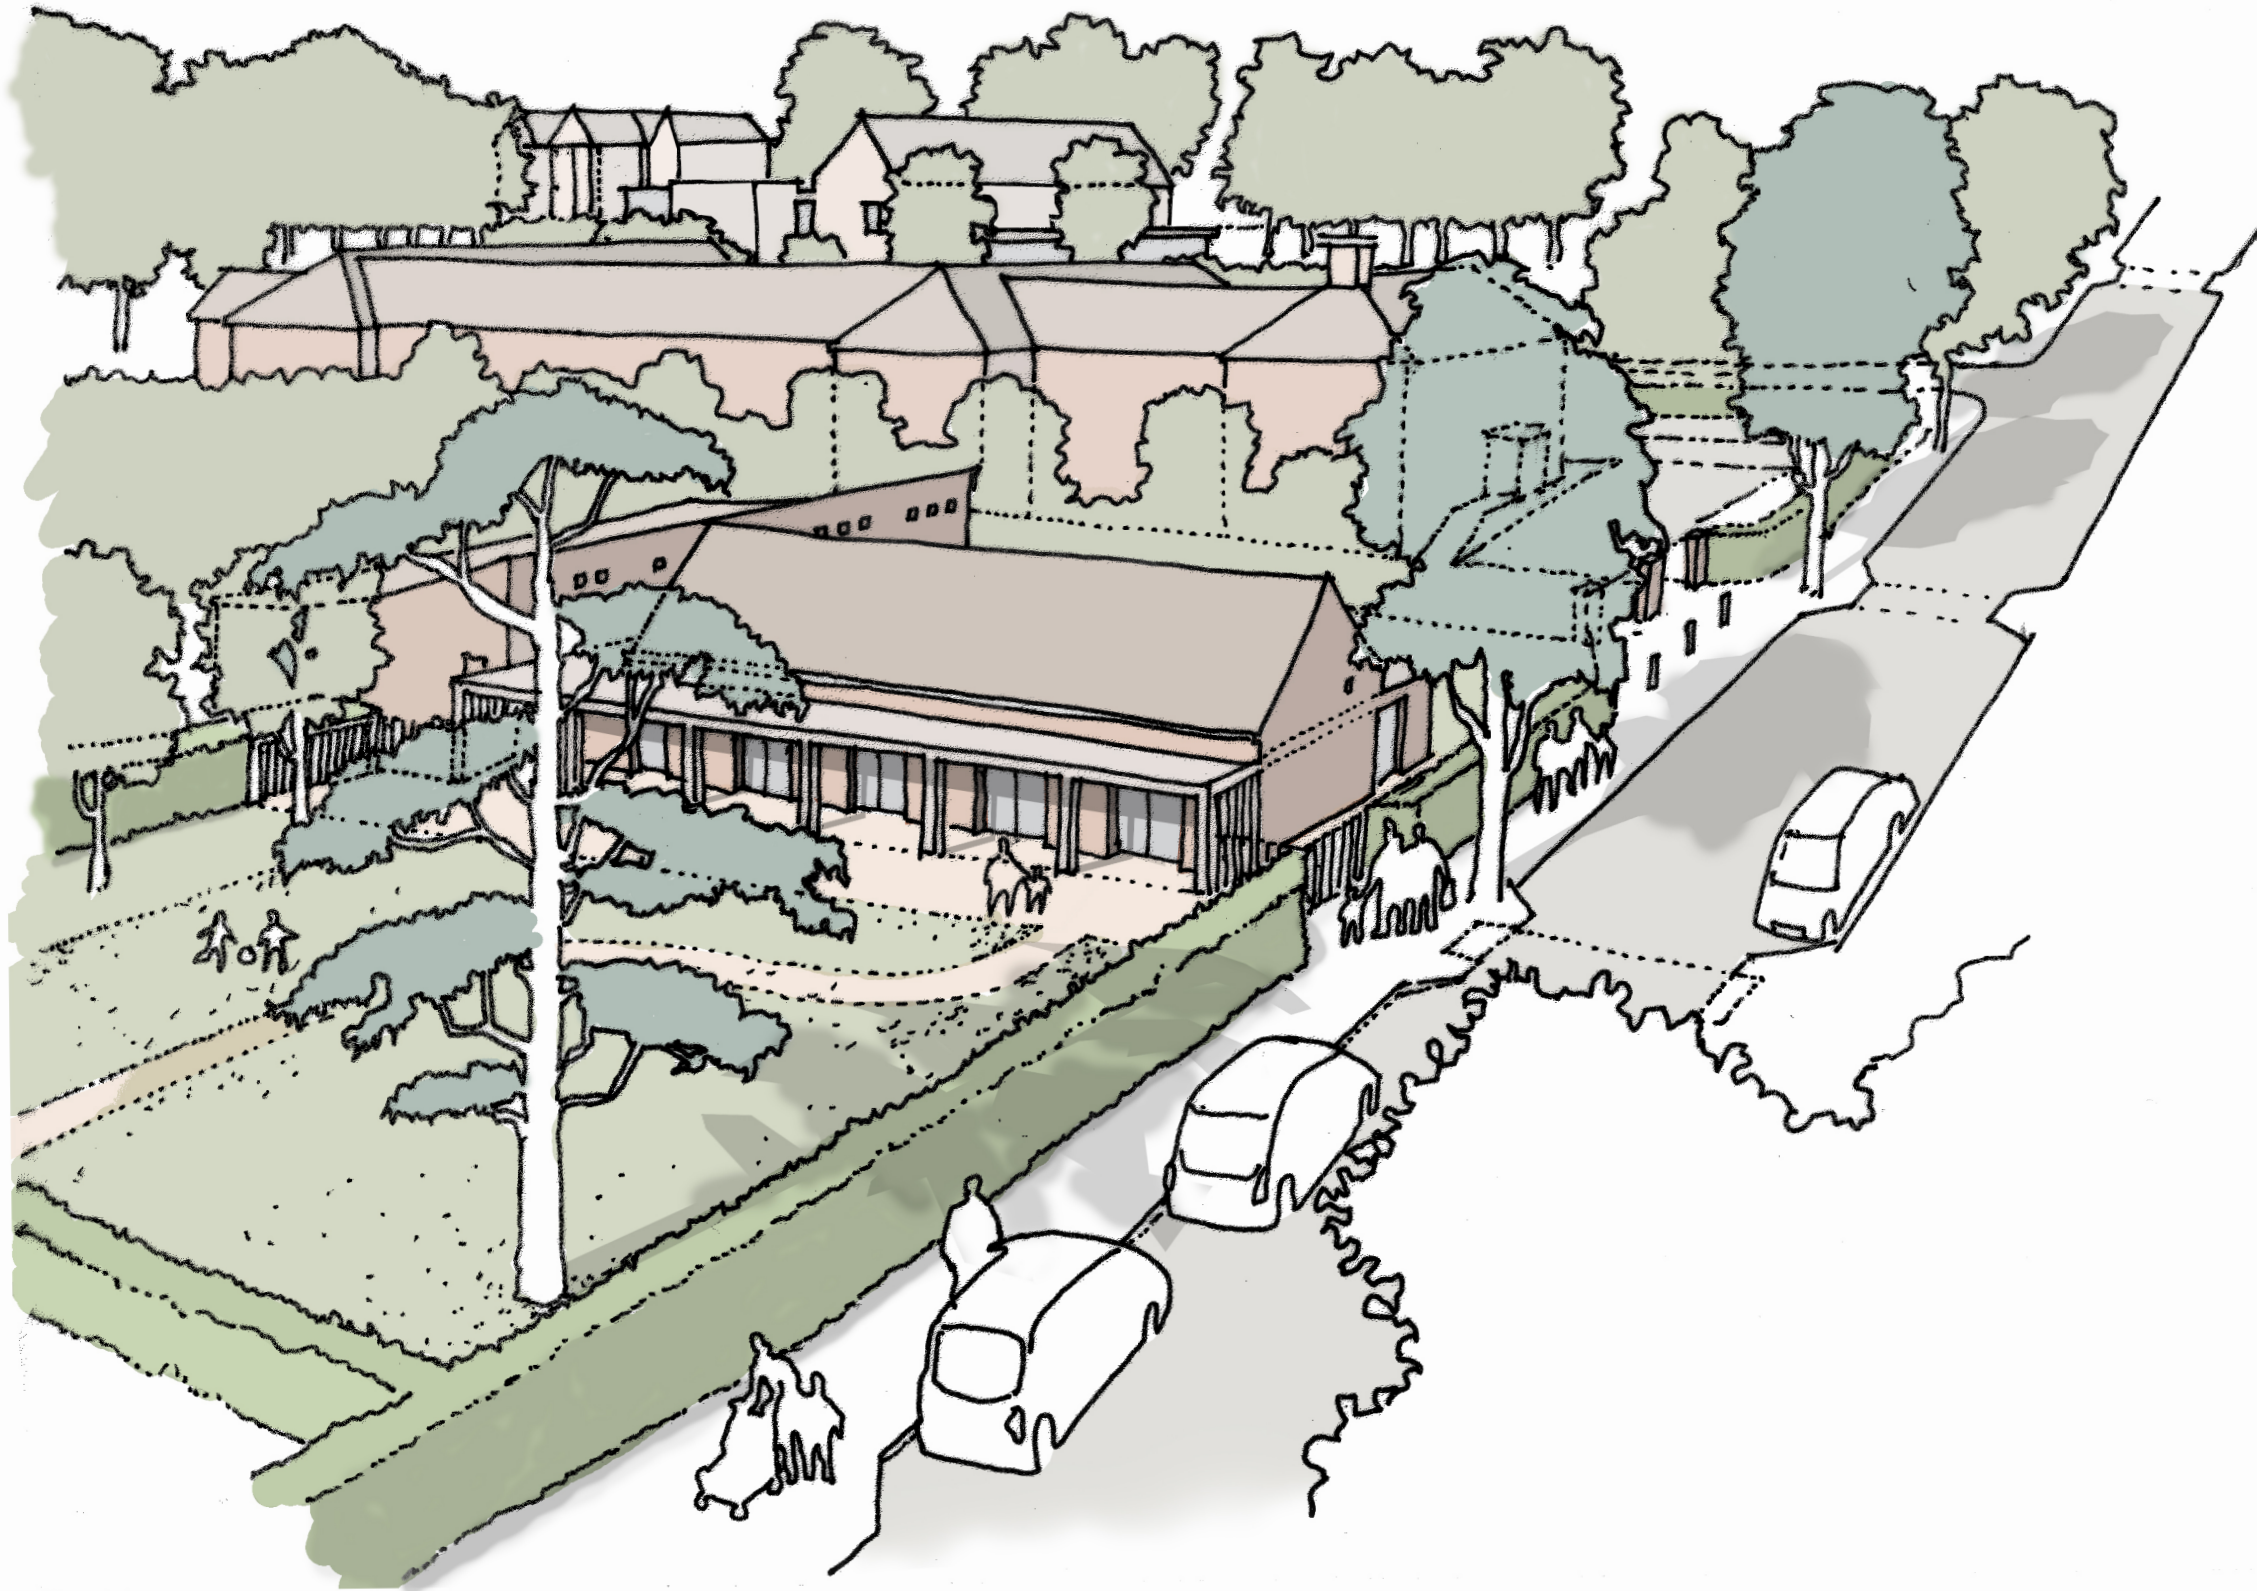

PLANNING ISSUE

P09788 - A.052

April 2013