



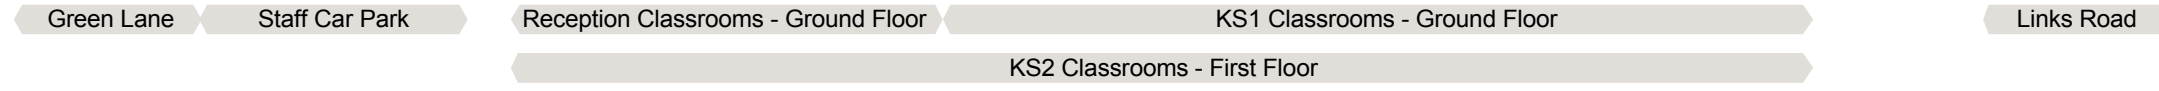


**Westgate All Through School and Nursery**


**Winchester**

**2 Form Entry Primary Facilities & 55 Place Nursery.  
New build plus remodelling of existing Rotherly House**


**Proposed East Elevation**

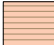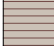

- Materials Key:**
-  Brickwork
  -  Tile
  -  Timber Boarding
  -  Louvres

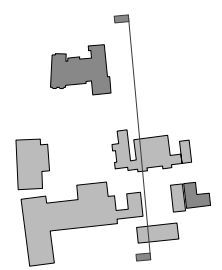

**PLANNING ISSUE**

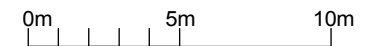

1:250 @ A3

P09788 - A.043 Rev A  
December 2012