






Location plan 1:1000 @ A1

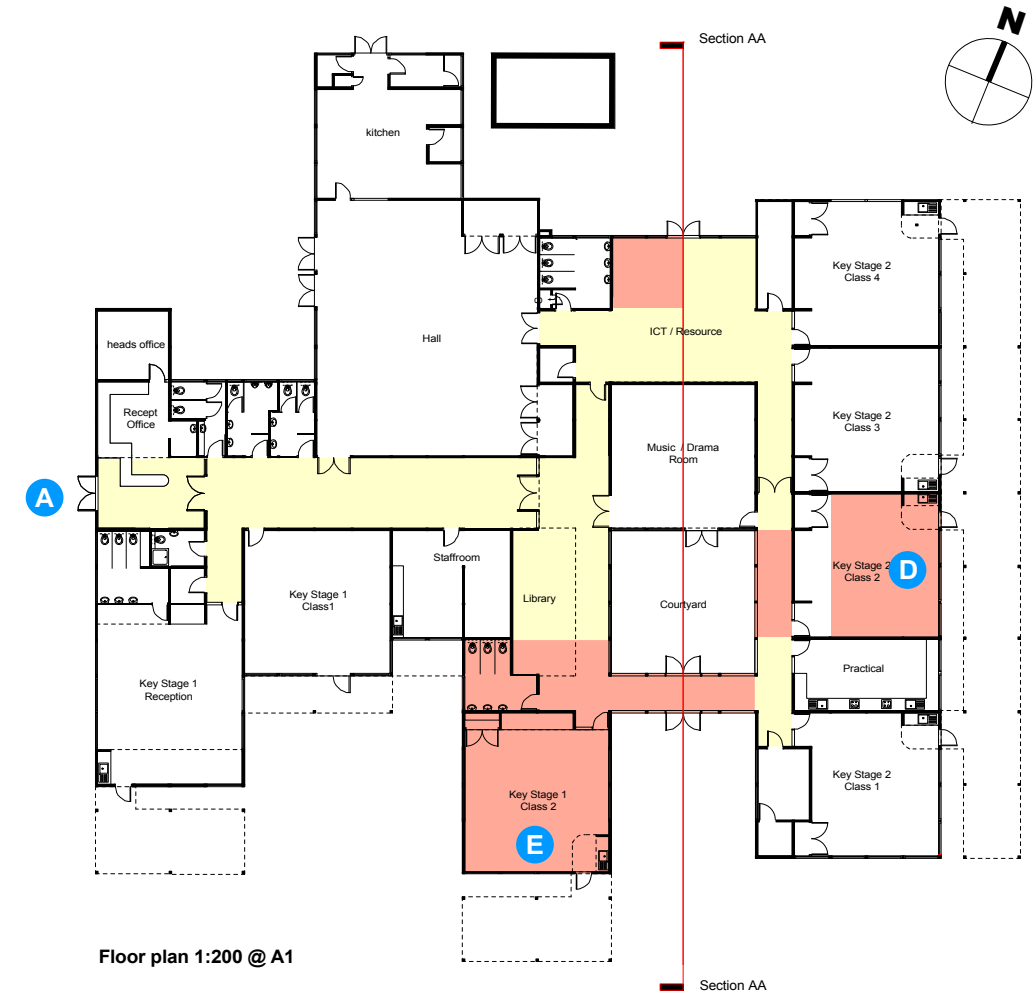

Floor plan 1:200 @ A1

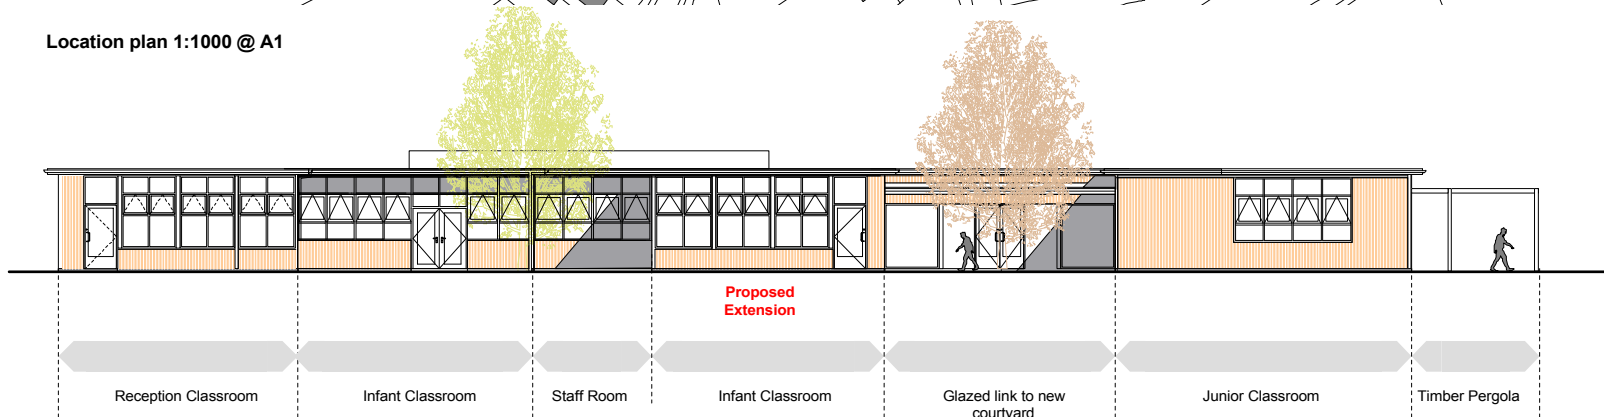

Proposed South Elevation : 1:200 @ A1

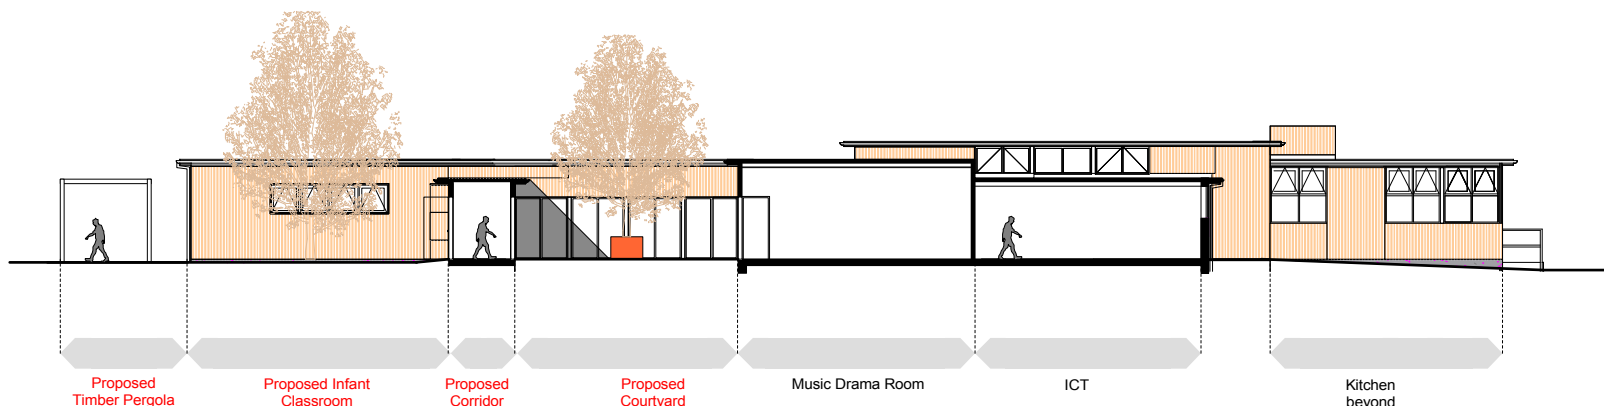

Proposed Sectional Elevation - AA (looking west) 1:200 @ A1

- Key**
- - - 1.5 Ha Existing Site Boundary
  - Proposed area of new build (approx 200sqm)
  - A School Entrance
  - B Former Yateley Infant School building adapted and extended to create a 1FE Primary School
  - C Existing Community Pre-School
  - D Proposed Junior (Key stage 2) Class base
  - E Proposed Infant (Key stage 1) Class base
  - F Improved access and staff car parking

Yateley Infant School  
and the formation of  
Cranford Park (CofE) Primary School

Project Appraisal  
**P7495 - PA001**



Property, Business and Regulatory Services,  
Three Minsters House,  
76 High Street, Winchester SO23 8UL.  
tel: (01962) 847801