




Planning

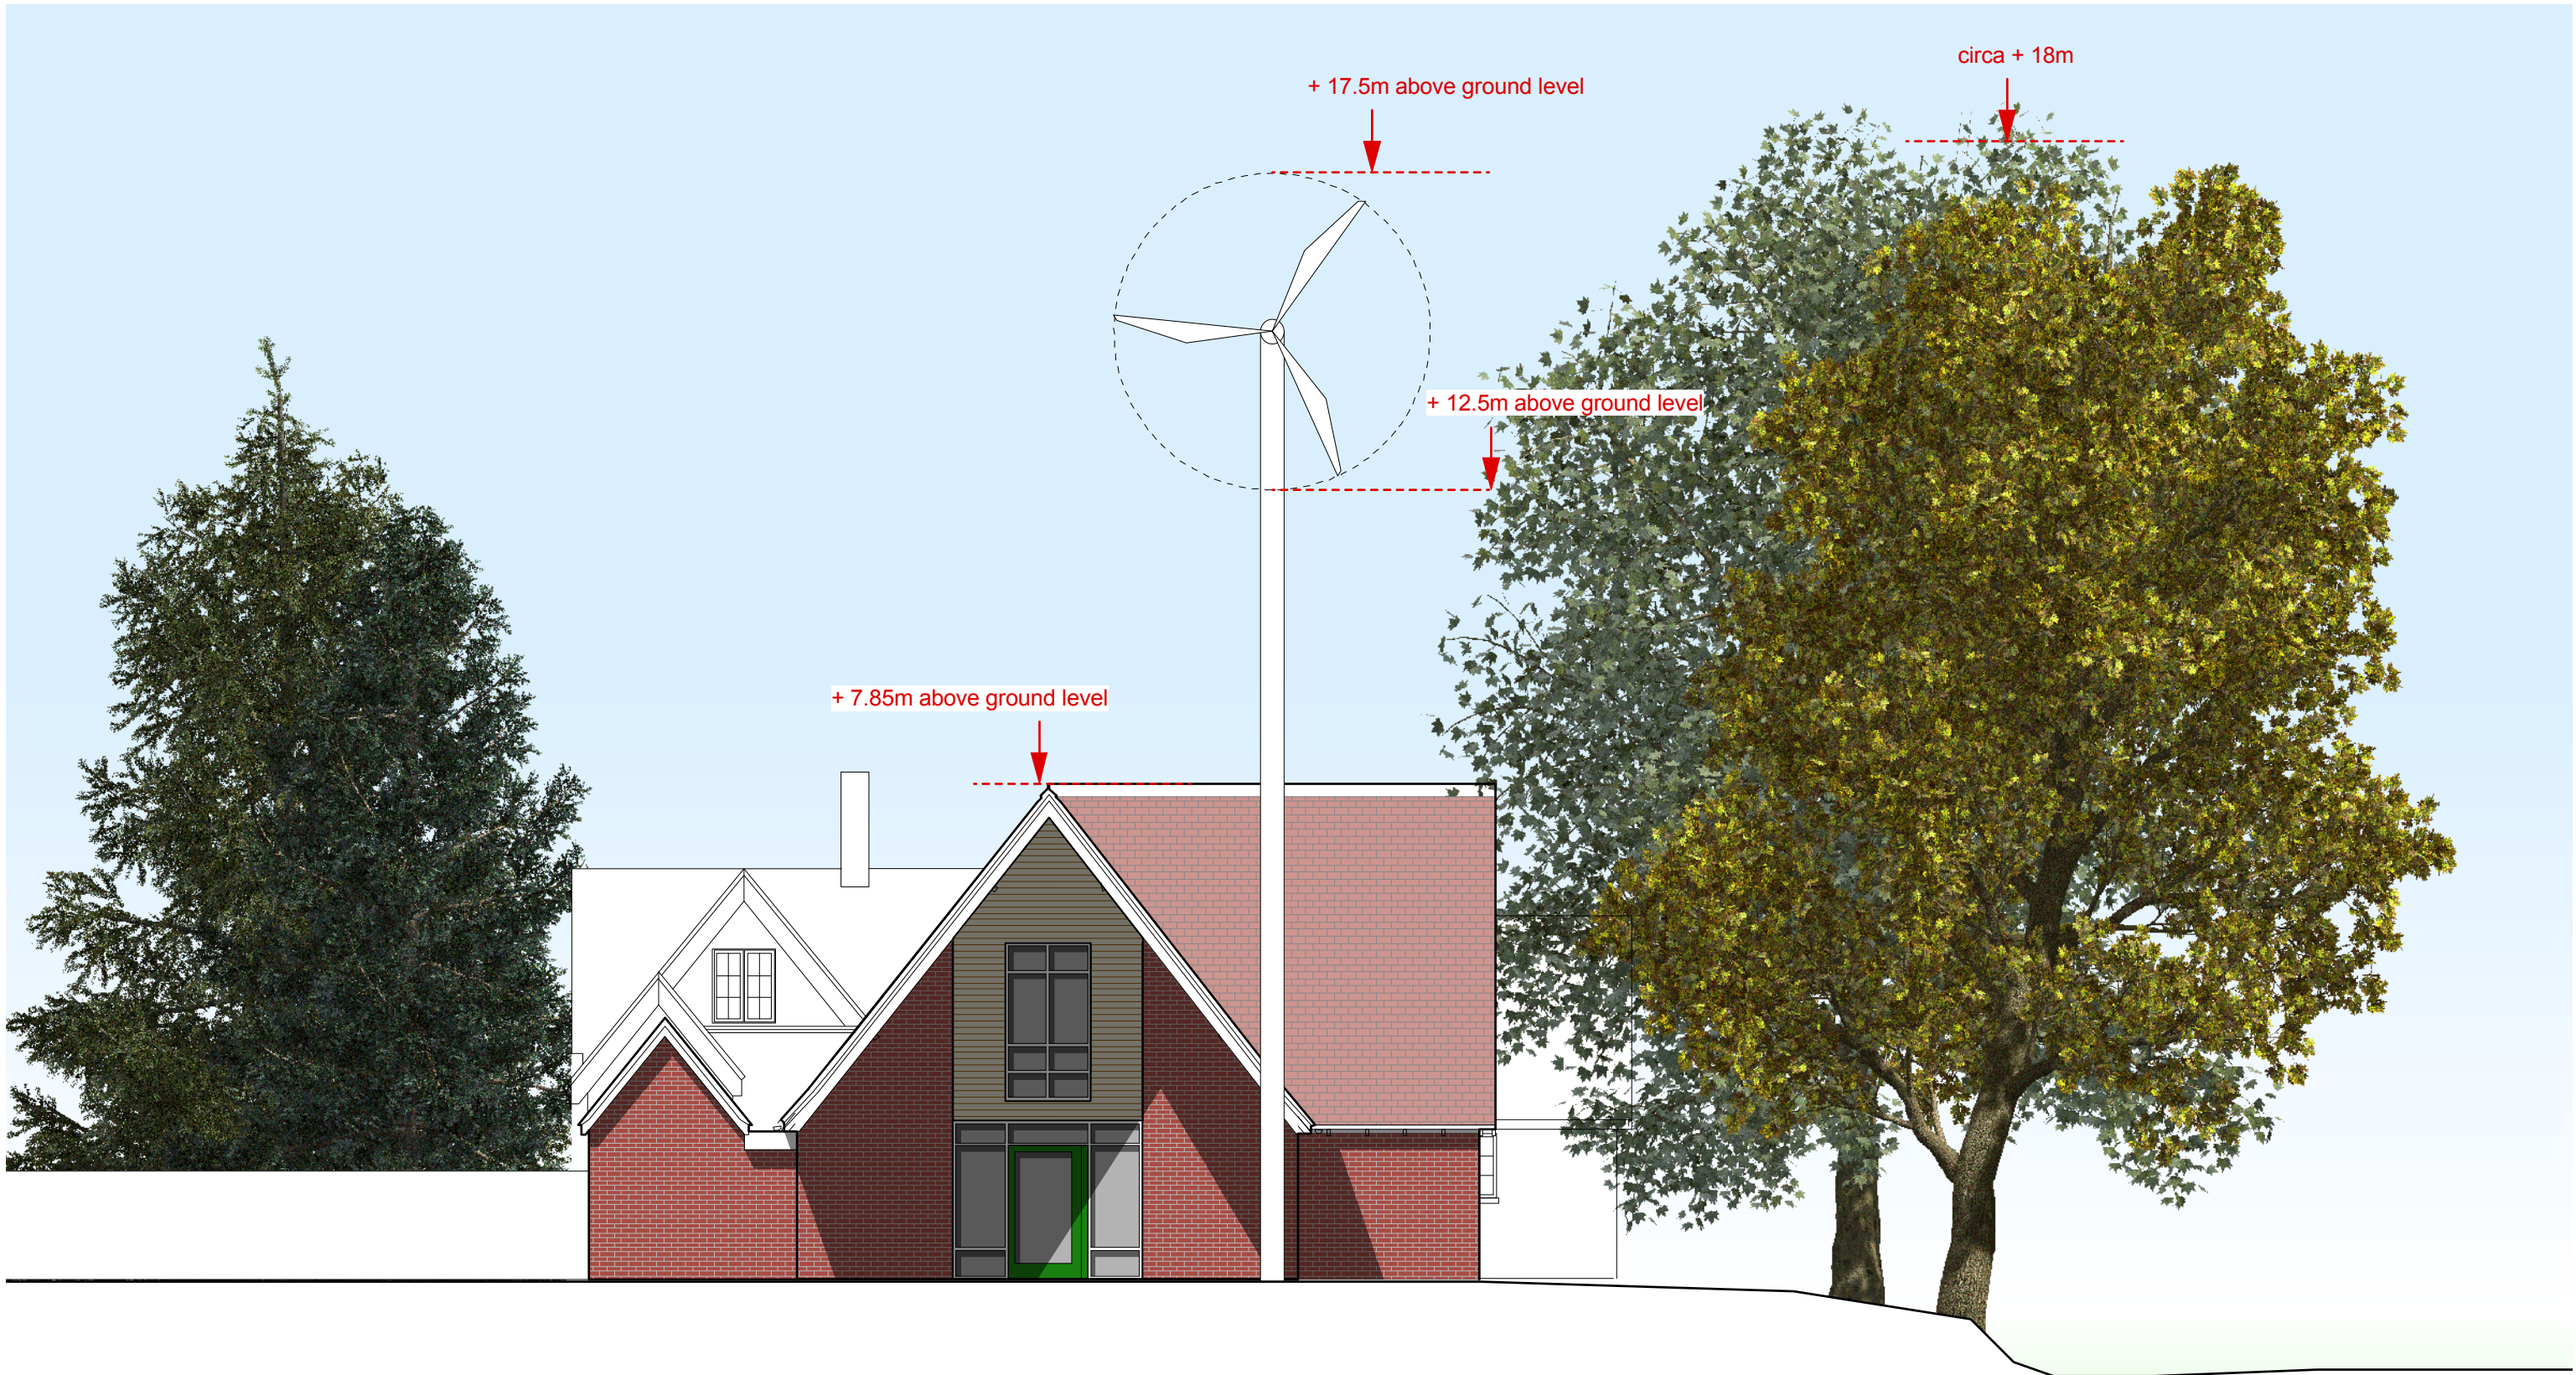

Property, Business and Regulatory Services,
Three Minsters House,
76 High Street, Winchester SO23 8UL.
tel: (01962) 847801

PROJECT			SHEET CONTENTS		
Sopley Primary School Christchurch			Elevation showing Wind Turbine Position		
SCALE	DATE	DRAWN.	DRAWING No.	REVISION	
1.100 @ A1 @ A3	20.04.2009	CED	P7541-32 Sections & Elevations	P1	