




Notes
All Dimensions are in mm unless otherwise stated


LEGENDS

 NEW BUILDING STRUCTURE


 EXISTING BUILDING STRUCTURE

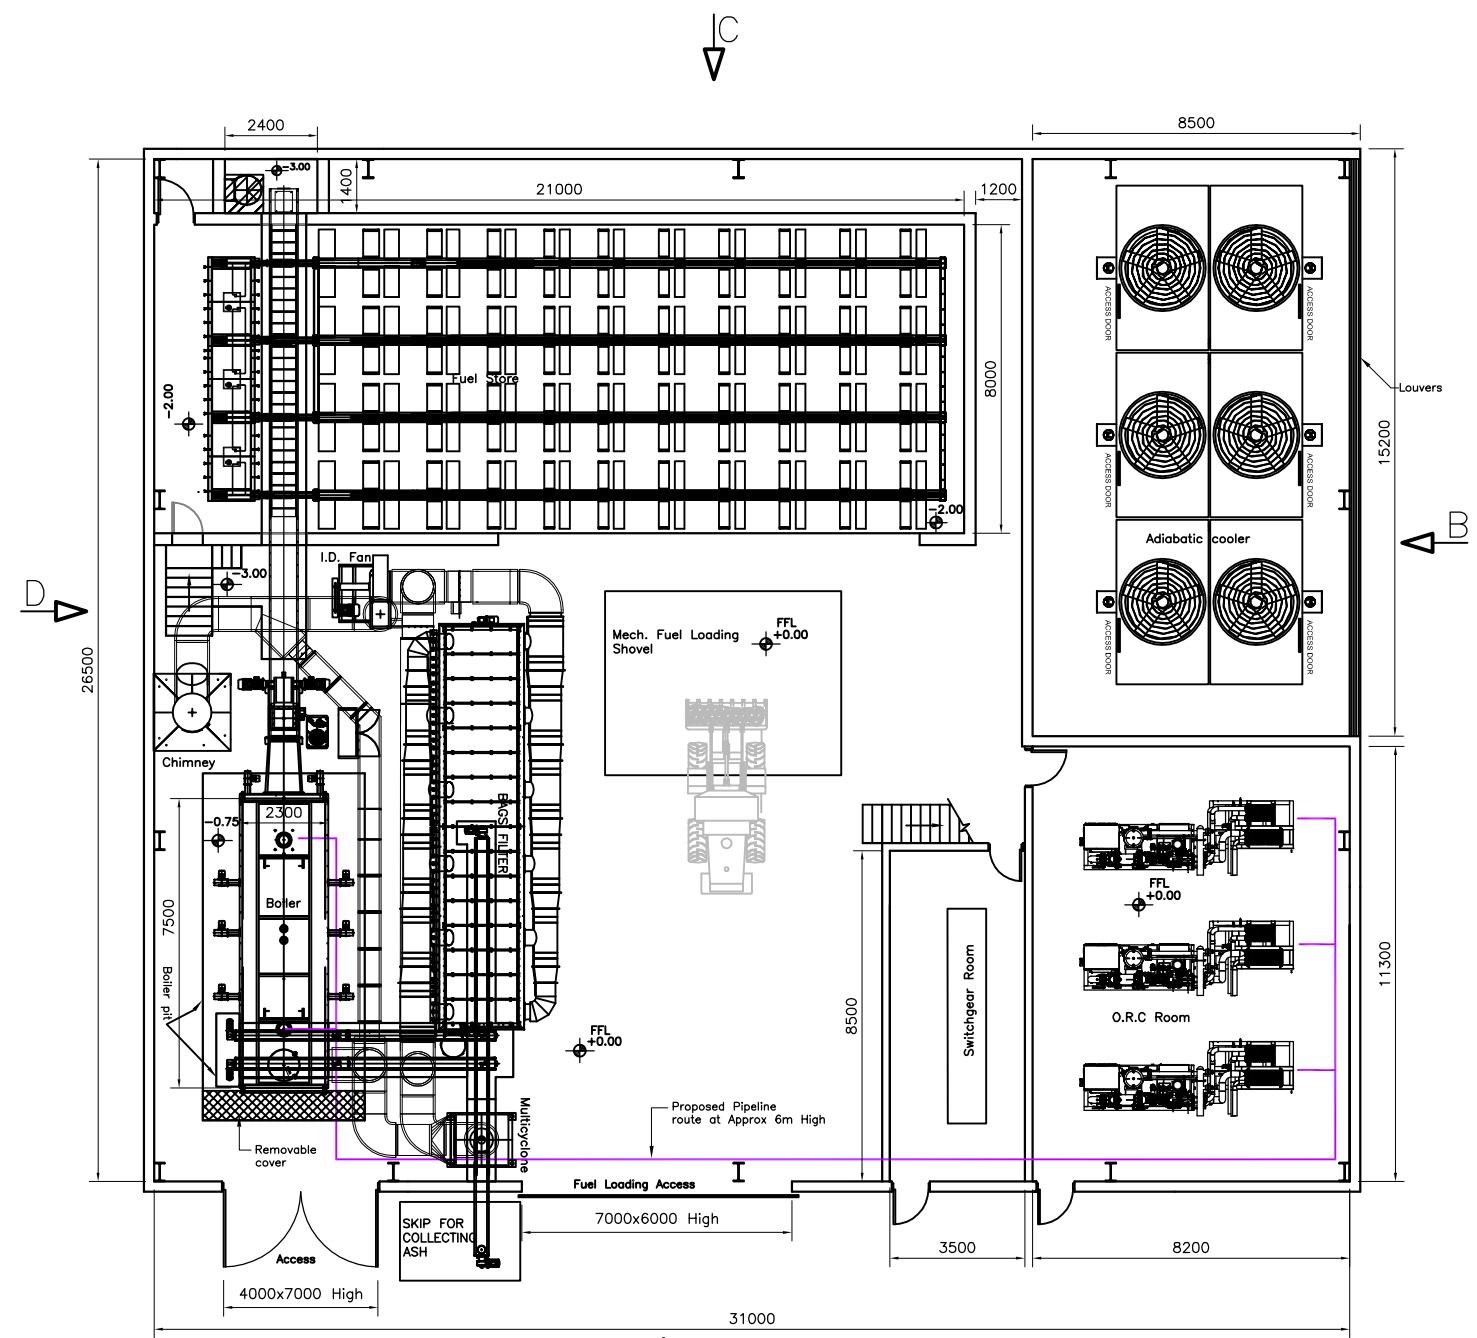


PLAN VIEW

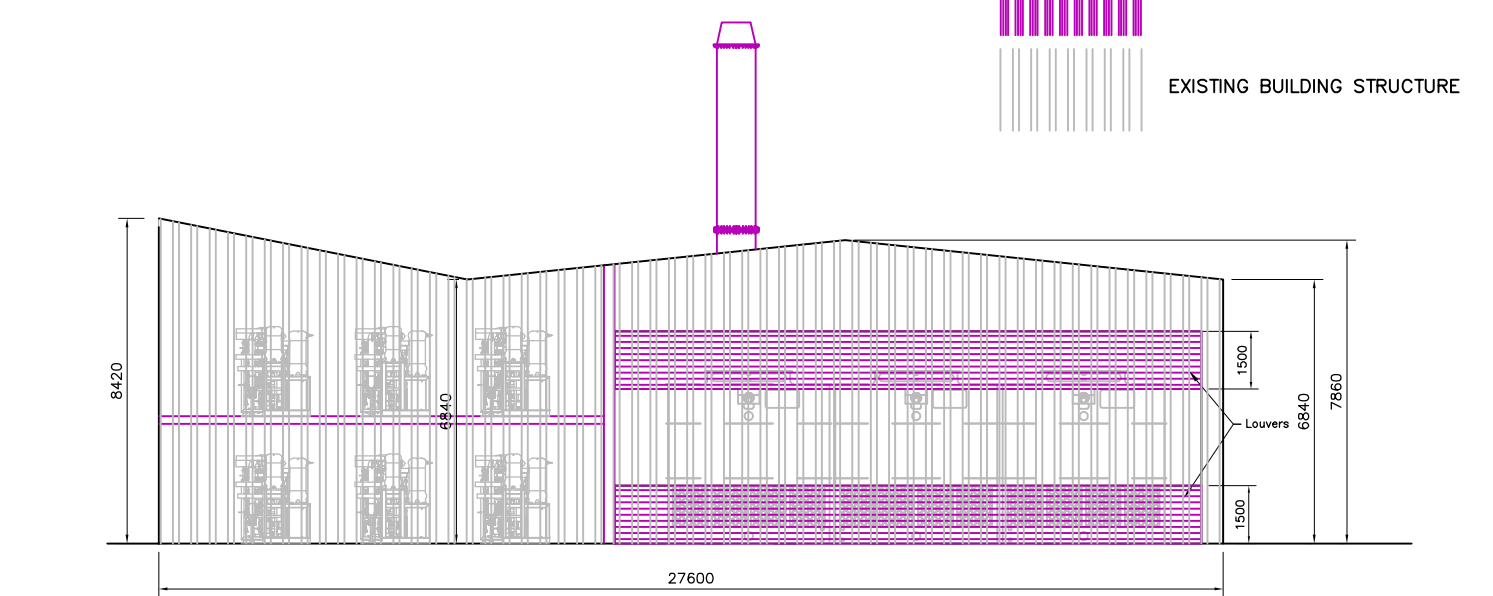


ELEVATION 'B'

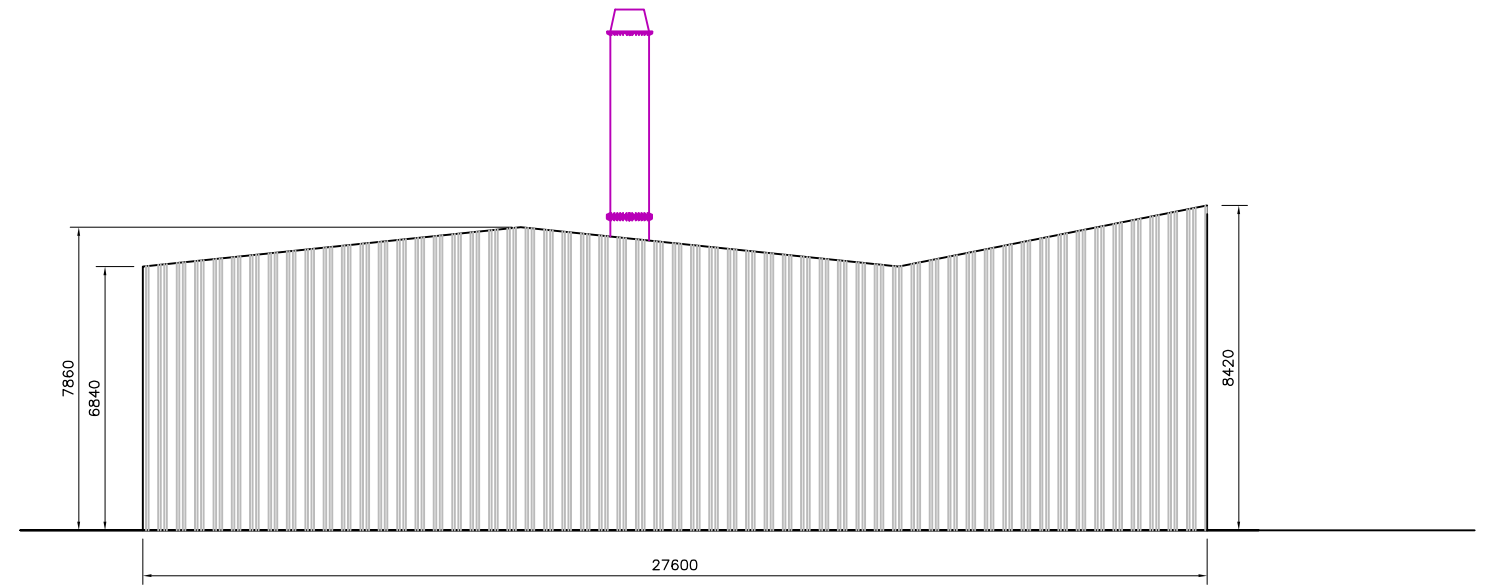

ELEVATION 'D'

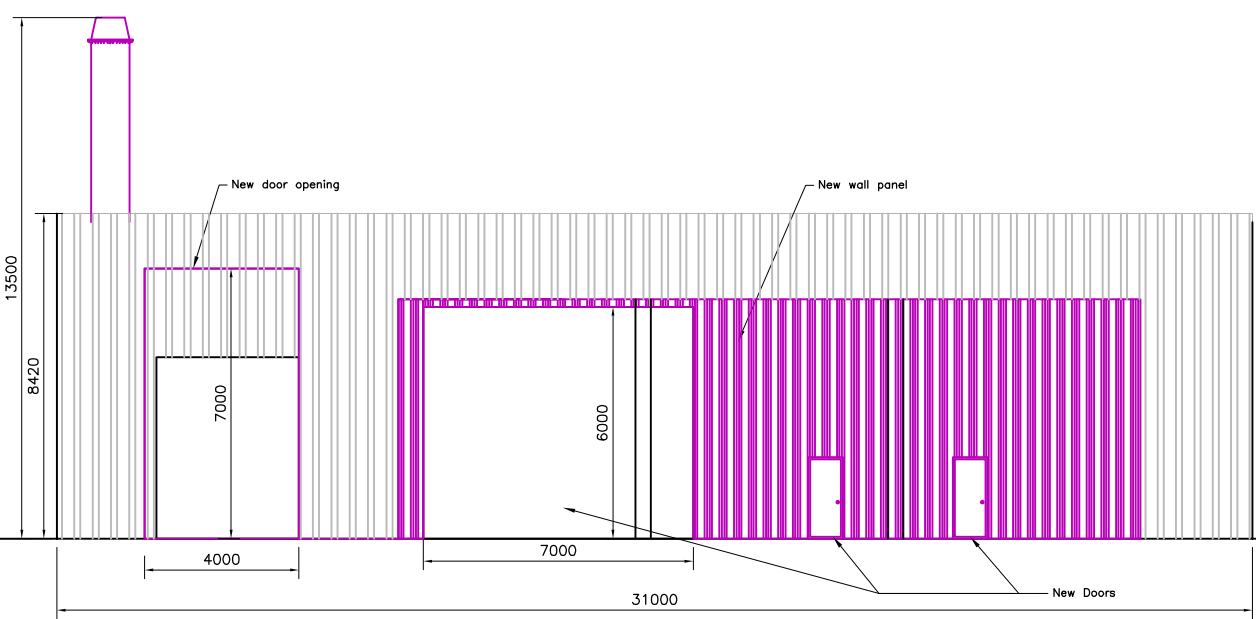

ELEVATION 'A'

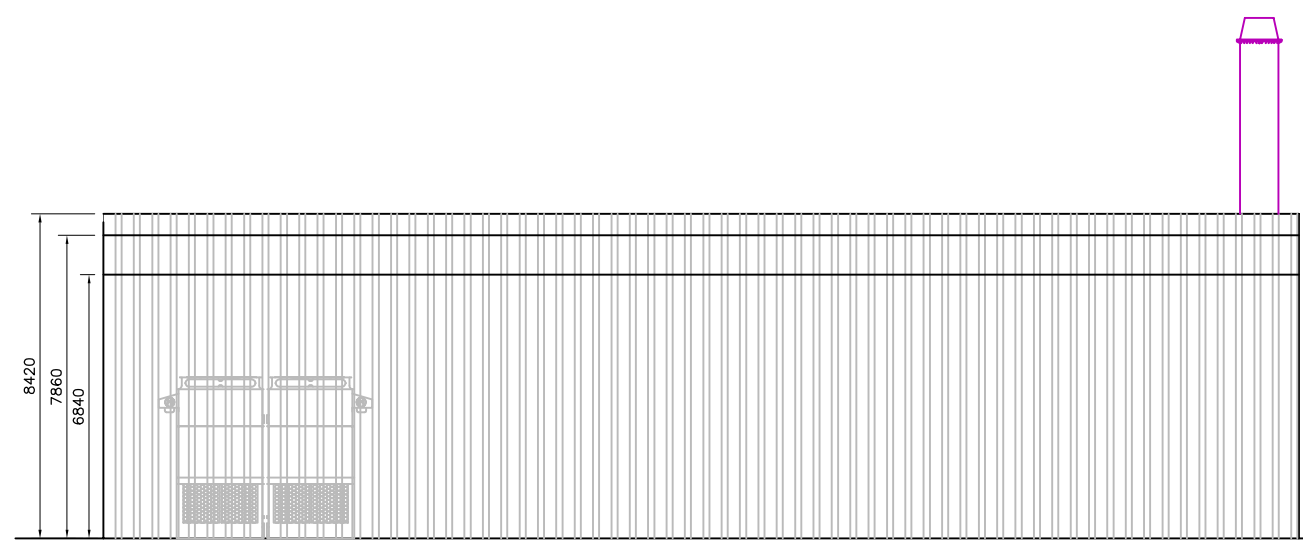

ELEVATION 'C'

Rev	Date	Drawn	Description	Ch'k'd	App'd
B	18/06/2010	JB	ISSUE FOR APPROVAL	LF	KS
A	15/06/2010	JB	PRELIMINARY ISSUE	LF	KS

Z:\logos and headed paper\ELR ecolink-logo+ribbons+text.jpg

The Old Filling Station
Great North Road
Grantham, Lincolnshire, NG33 5AQ
Tel: +44(0)1476860746
Mobile: +44(0)7800601808
Email: ken@ecolinkpower.com

Client
Basingstoke Skip Hire
Basingstoke

Title
Biomass PlantRoom- Building Elevations

Drawn	Dwg.Chk.	App'd	Project No.	B 230009		
JB	LF	KS	Scale	NTS	Status	APR

DRAWING No. B 230009/004 Rev B