

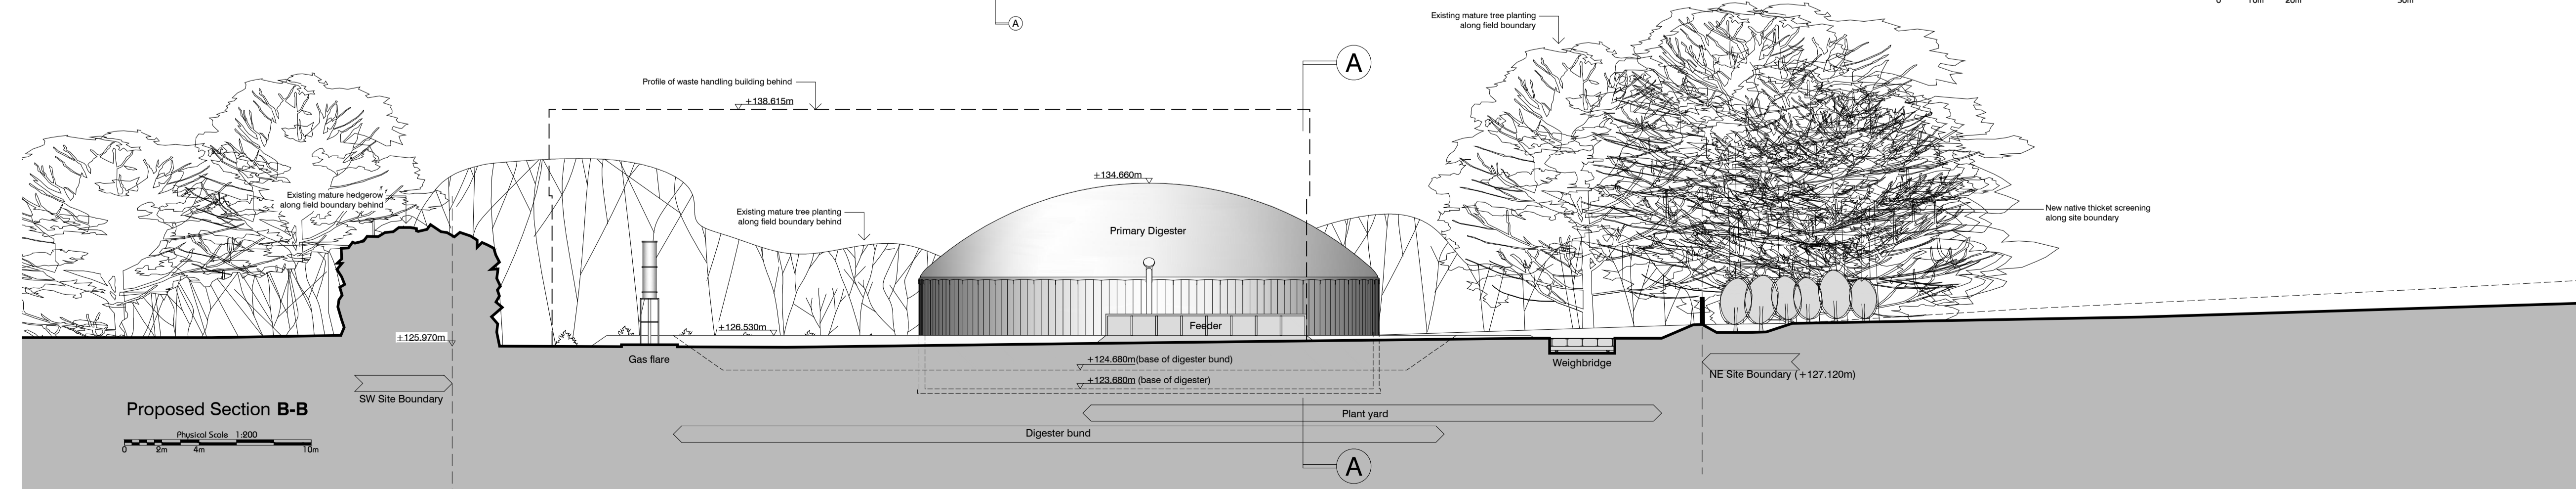
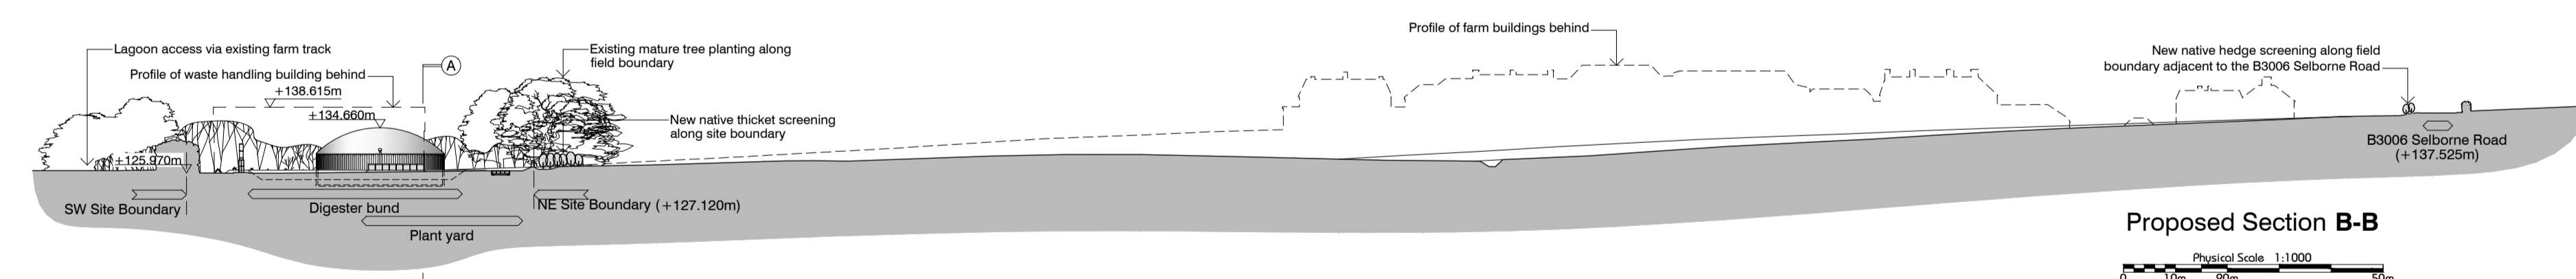
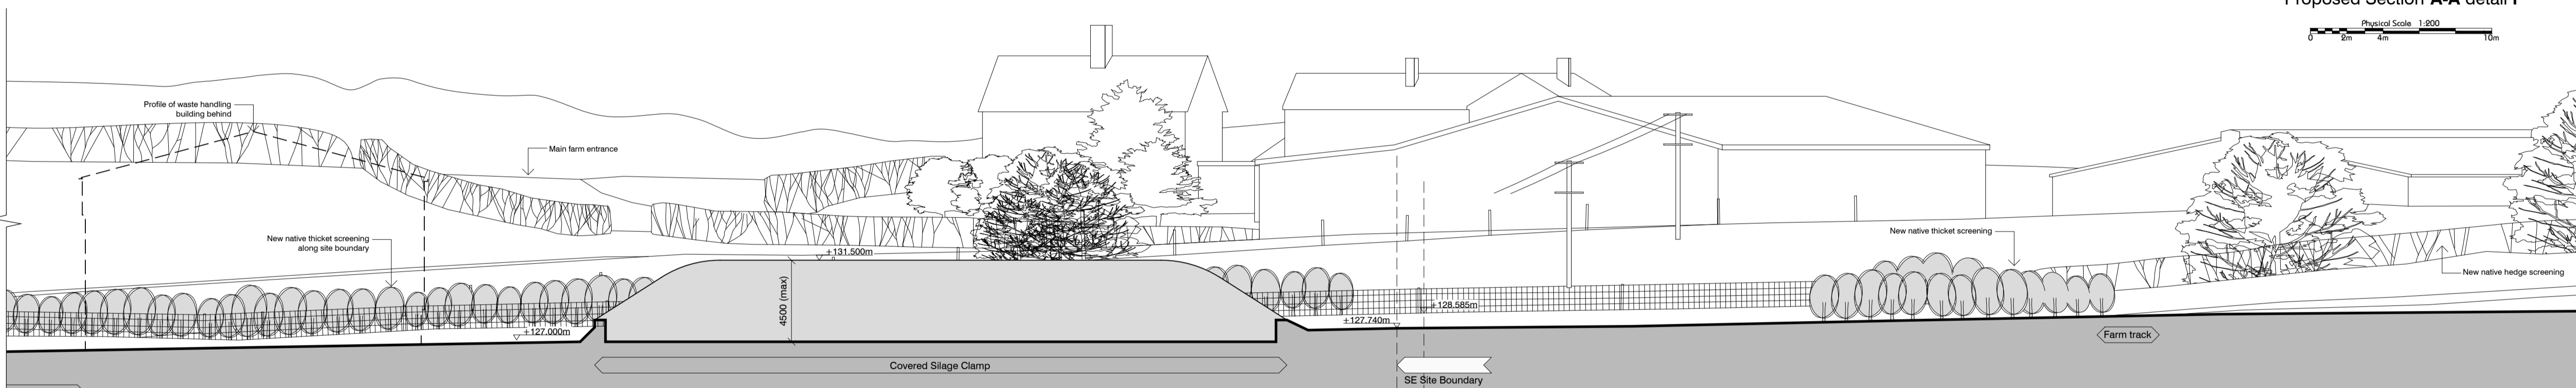
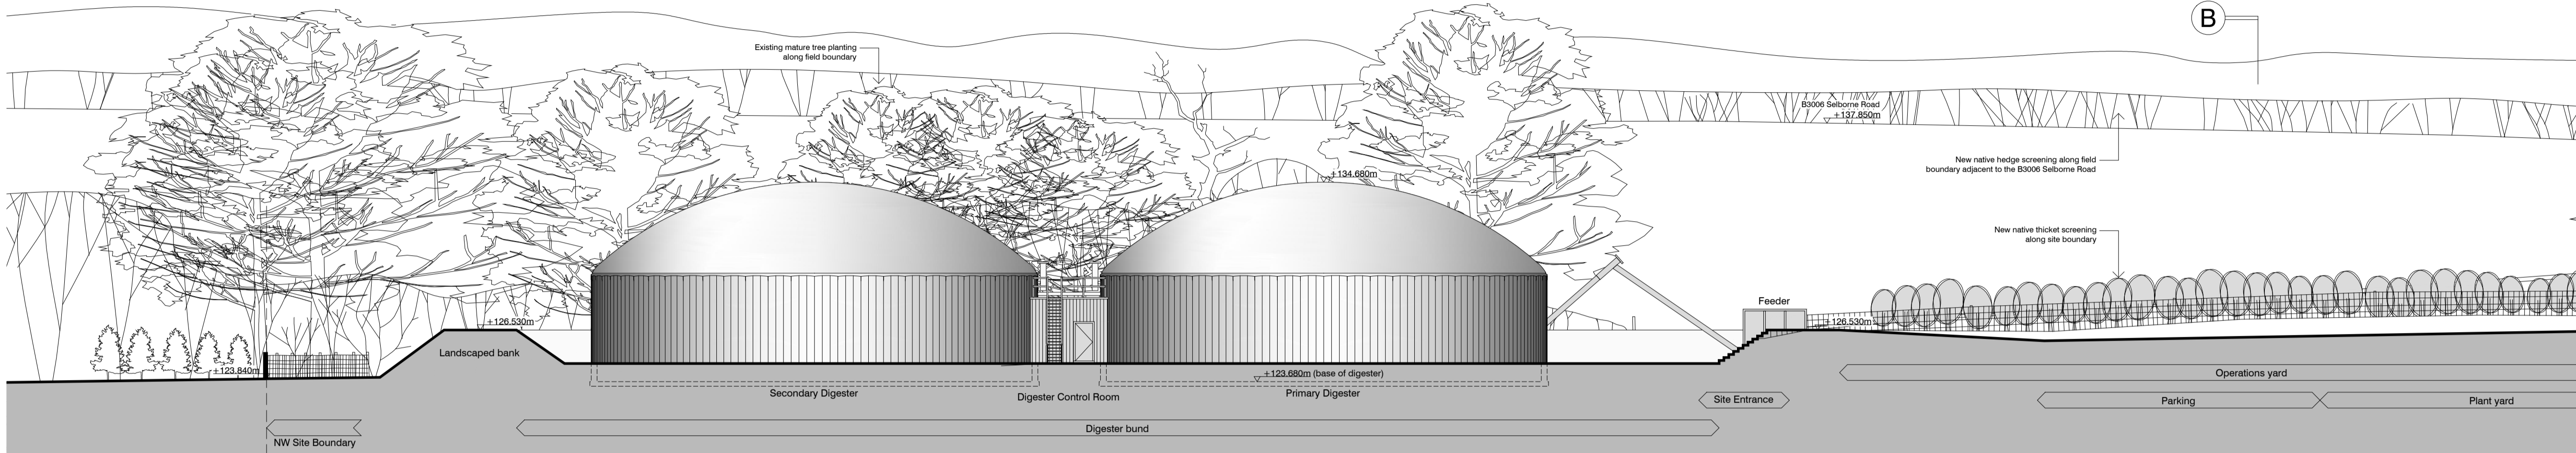


NOTES:
 DIMENSIONS TO BE CHECKED ON SITE BEFORE COMMENCING WORK. ANY DISCREPANCIES SHALL BE REPORTED TO MILDREN TECHNICAL IMMEDIATELY.
 DO NOT SCALE FROM THESE DRAWINGS EXCEPT FOR PLANNING PURPOSES. USE FIGURED DIMENSIONS ONLY.
 WHERE APPLICABLE THIS DRAWING IS TO BE READ IN CONJUNCTION WITH OTHER CONSULTANTS' DRAWINGS.
 THIS DRAWING IS THE COPYRIGHT OF MILDREN TECHNICAL.

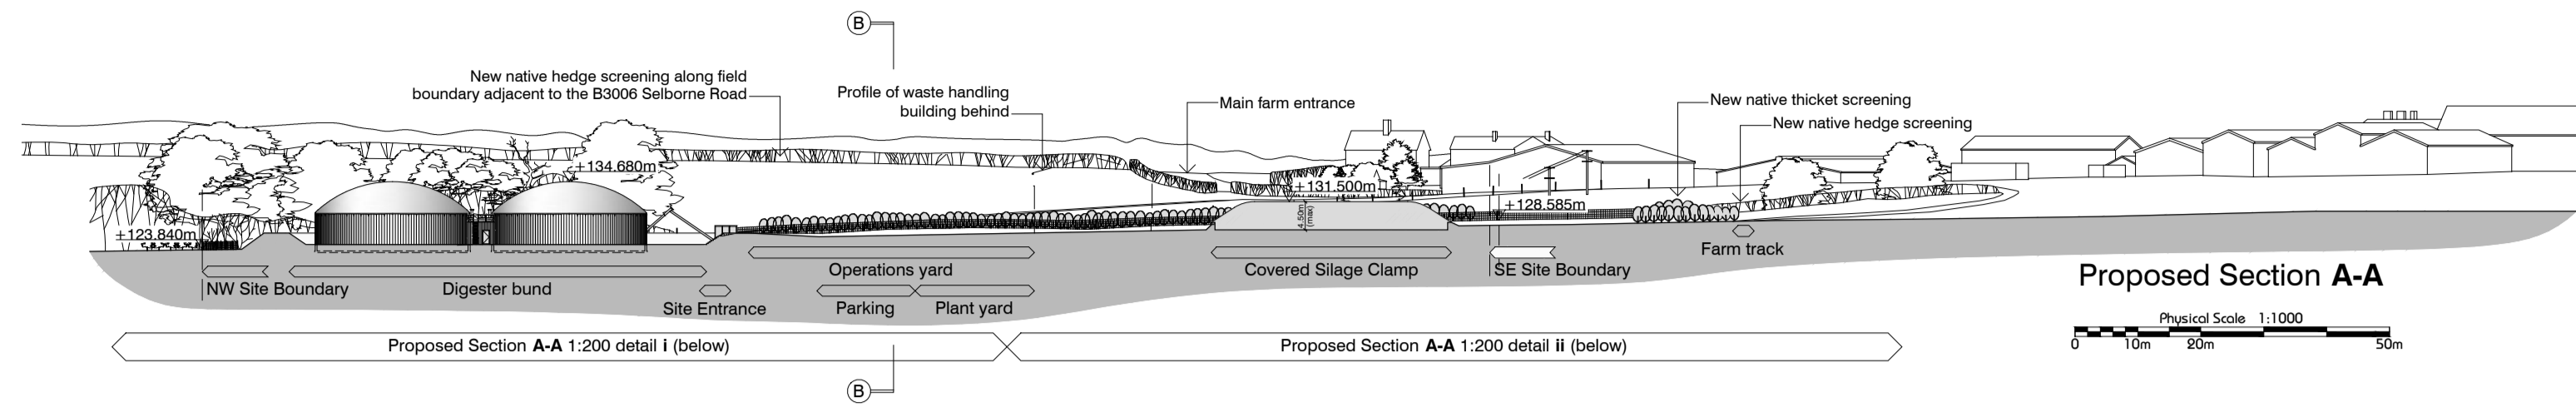

REV	DATE	AMENDMENT

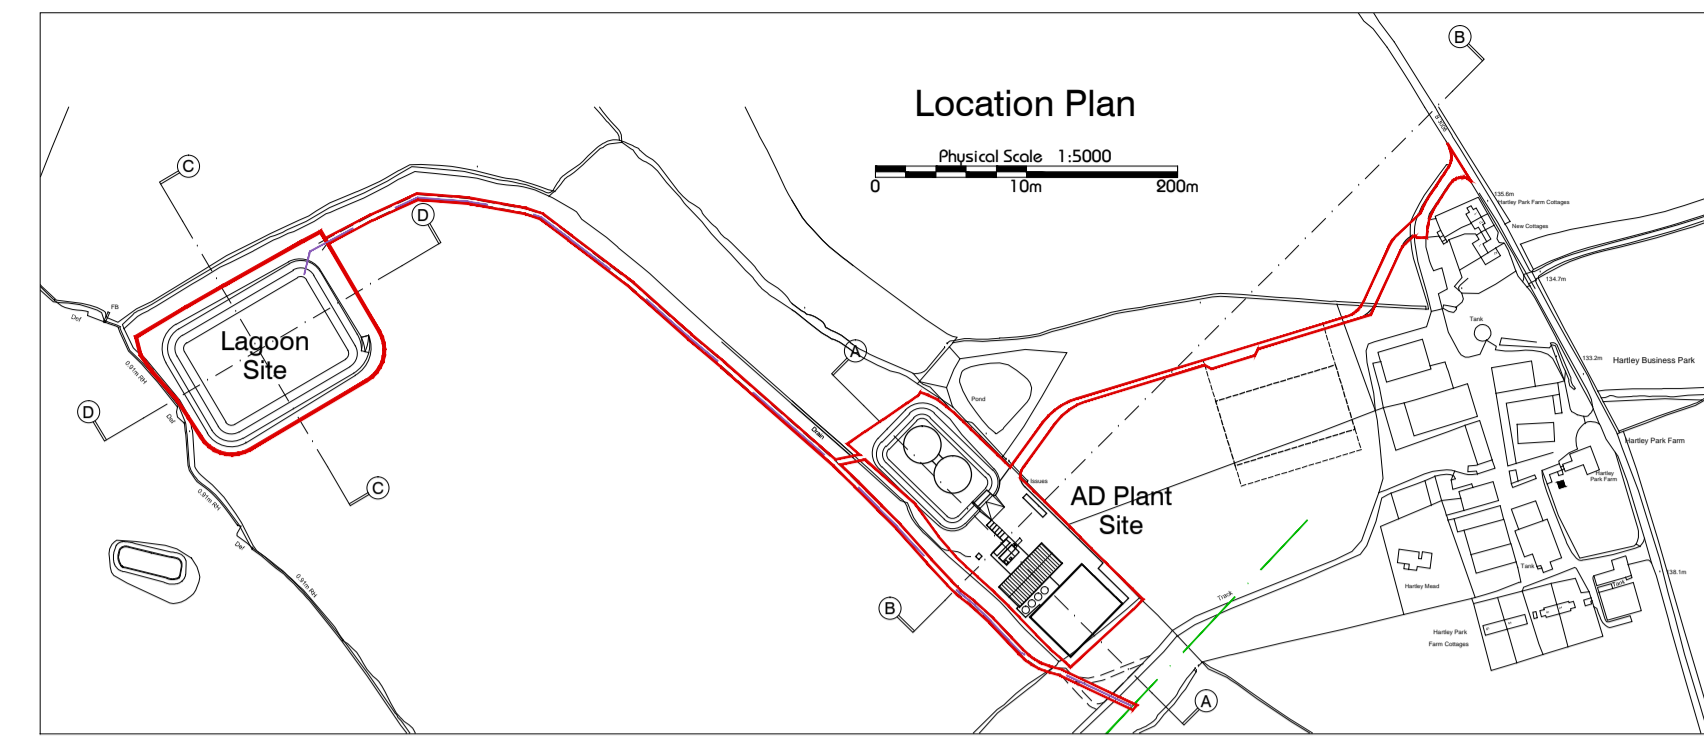

ARENA BUSINESS CENTRE 25 BARNES WALLIS ROAD
 FAREHAM HAMPSHIRE PO15 5TT
 0845 302 1961



PROJECT
**PROPOSED AD PLANT
 HARTLEY PARK FARM
 SELBORNE ROAD
 ALTON GU34 3HS**

TITLE
**SITE SECTIONS:
 PROPOSED AD PLANT SITE**

DATE	DRAWN	SCALE	CHECKED
May 2013	IA	As Shown@A1	GC
JOB NUMBER	DRAWING NUMBER	REVISION	
0128	SS05	00	