


**South Farnborough
County Junior School**

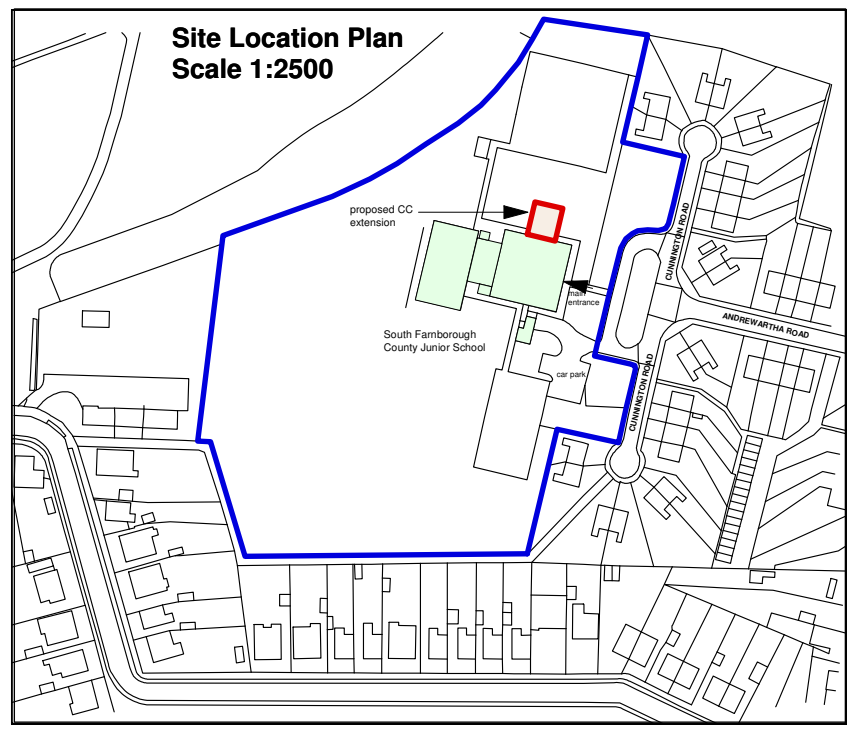

**Hampshire
County Council**
Property, Business and Regulatory Services,
Three Minsters House,
76 High Street, Winchester SO23 8UL.
tel: (01962) 847801

Notes

- 1 This drawing is © copyright Hampshire County Council 2005. No unauthorised reproduction permitted. All rights reserved
- 2 No Dimensions to be scaled from this drawing
- 3 This map is reproduced from Ordnance Survey material with the permission of Ordnance Survey on behalf of the controller of Her Majesty's Stationery Office © Crown Copyright. Unauthorised reproduction infringes Crown Copyright and may lead to prosecution or civil proceedings. LA076697, 2006

rev	description	date	by

PLANNING

PROJECT South Farnborough Junior Cunnington Road Farnborough		R7	SHEET CONTENTS Proposed Children's Centre Location Plan	
SCALE 1:500 @ A1 @ A3	DATE 11.12.2009	DRAWN. AD	DRAWING No. P8242-101 FILE REF. P8242-101-Location Plan	REVISION A

