



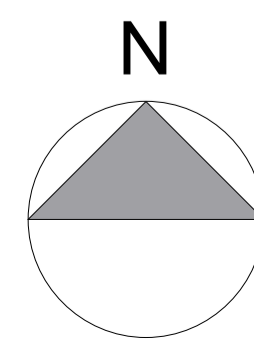

KEY

- Pedestrian asphalt
- Vehicle grade asphalt
- Natural grass
- Artificial grass
- Paving
- Shrub & herbaceous planting
- Hedging to match adjacent fence heights
- Rubber crumb play surface
- Safety surface beneath play equipment
- Steel weldmesh fencing 1800mm high, powder coated
- Steel weldmesh fencing 1200mm high, powder coated
- Estate fencing 1200mm high
- Timber fencing 1200mm high, drawing 772
- Timber fencing 1800mm high, drawing 761

- ① Playing fields sized for 2FE with pitch markings for U8 and U12 football
- ② Gated access to riverside walk
- ③ Native boundary planting including trees, shrubs & ground cover to encourage biodiversity
- ④ Car park for 46 cars with maintenance access gates
- ⑤ DDA compliant car parking spaces
- ⑥ Covered cycle and scooter storage
- ⑦ Semi-secure school frontage enclosed within 1200mm high steel railings
- ⑧ Delivery area with bin store
- ⑨ Reception Year outdoor area with sand and water play, shade canopy and store
- ⑩ Rubber crumb surface with small piece of climbing equipment
- ⑪ Teepees from Playforce Ltd
- ⑫ Covered cycle storage
- ⑬ Main school entrance
- ⑭ Playground
- ⑮ Planted banks to accommodate level changes
- ⑯ Active play equipment on safety surface
- ⑰ Outdoor classroom with artificial grass surround
- ⑱ Seating flanked with raised beds for vegetable growing
- ⑲ Staff garden
- ⑳ 1.80m high weldmesh fencing to main school boundary

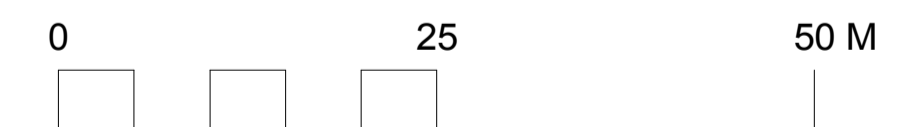

Notes
1. This drawing is copyright Hampshire County Council 2012. No authorised reproduction of any kind is permitted.
2. No Dimensions to be scaled from this drawing.
3. This map is reproduced from Ordnance Survey material with the permission of Ordnance Survey on behalf of the controller of Her Majesty's Stationary Office Crown copyright. Unauthorised reproduction infringes Crown Copyright and may lead to prosecution or civil proceedings. (100019180), (2012)

Rev	Description	Date	By
A	Car park capacity increased from 32 to 46 cars, playing field reduced	26.2.13	PD

# Planning Application

		HCC Property Services, Three Minsters House, 76 High Street, Winchester SO23 8UL. tel: (01962) 847801	
<b>West of Waterlooville Primary School Northern Site</b>		<b>Landscape Plan</b>	
SCALE 1:500@ A1	DATE 26.02.13	DRAWN PD	CHKD. -
DRAWING No. <b>P08865-L-710</b>		REVISION <b>B</b>	
FILE REF. WOW Stage F Landscape			