



NOTES:
 DIMENSIONS TO BE CHECKED ON SITE BEFORE COMMENCING WORK. ANY DISCREPANCIES SHALL BE REPORTED TO MILDREN TECHNICAL IMMEDIATELY.
 DO NOT SCALE FROM THESE DRAWINGS EXCEPT FOR PLANNING PURPOSES. USE FIGURED DIMENSIONS ONLY.
 WHERE APPLICABLE THIS DRAWING IS TO BE READ IN CONJUNCTION WITH OTHER CONSULTANTS' DRAWINGS.
 THIS DRAWING IS THE COPYRIGHT OF MILDREN TECHNICAL.

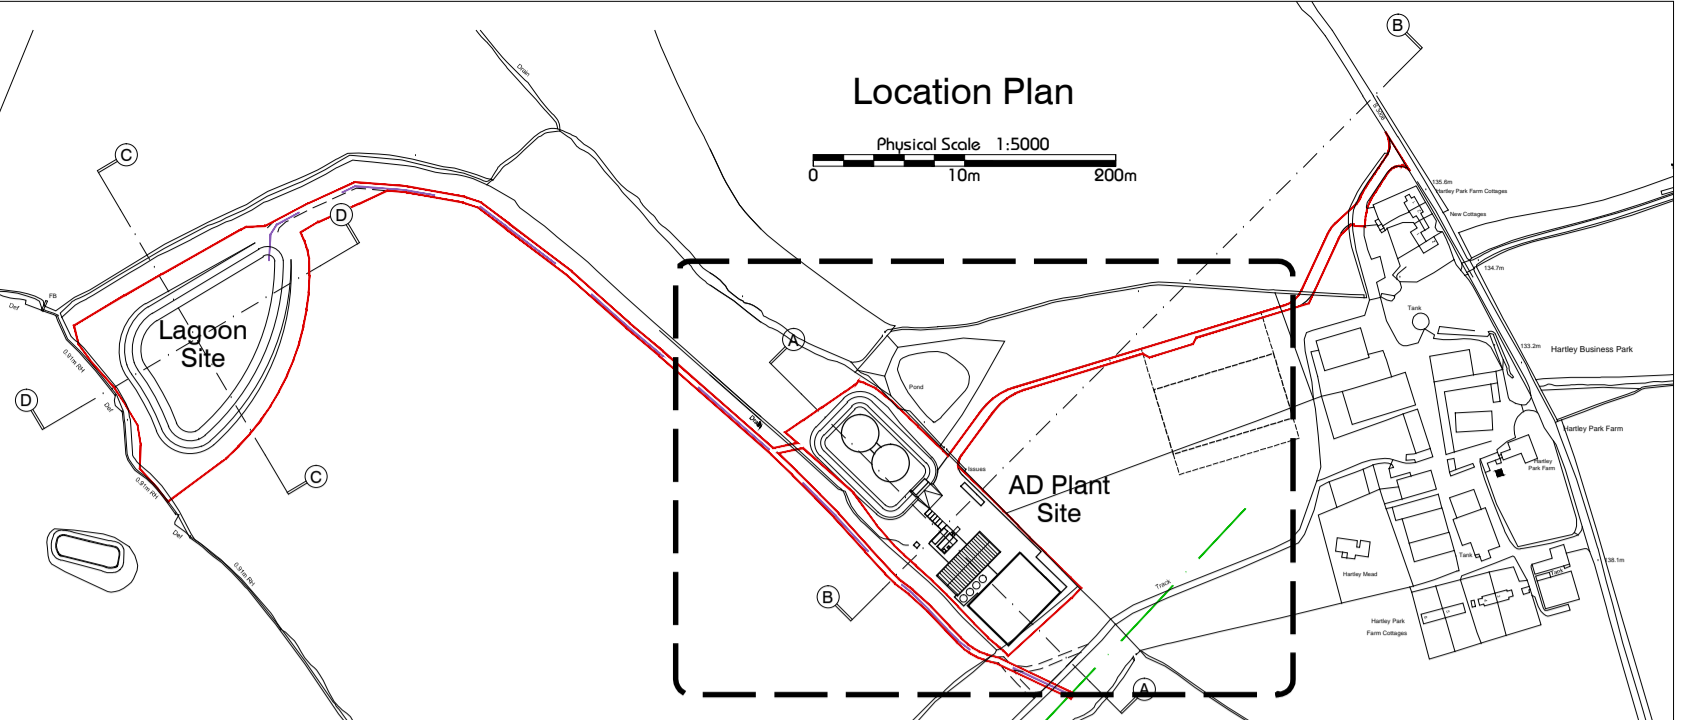

*Refer to Landscape Architects drawing for further landscaping details

- KEY:**
- Proposed Site Boundary
 - New Bio-Fertilizer pipe route to storage lagoon
 - Proposed route to existing distribution pipework
 - HV cable route to existing network
- Existing planting to be maintained:
- Tree
 - Hedgerow
- Proposed Landscape Improvement:
- New native thicket
 - New native hedgerow
- For detailed Landscaping proposals and planting specification refer to UBU Design LLP documentation

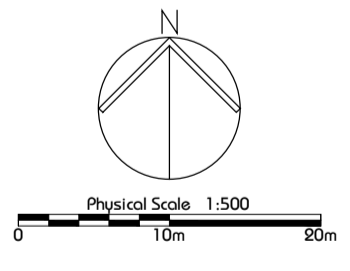

REV	DATE	AMENDMENT
03	29.08.13	Ecology / Landscaping updates
02	05.06.13	Grain-Store & Apron added / Access Road alignment updated
01	23.05.13	Site layout updated

ARENA BUSINESS CENTRE 25 BARNES WALLIS ROAD
 FAREHAM HAMPSHIRE PO15 5TT
 0845 302 1961



PROJECT
**PROPOSED AD PLANT
 HARTLEY PARK FARM
 SELBORNE ROAD
 ALTON GU34 3HS**

TITLE
**SITE / BLOCK PLAN:
 PROPOSED AD PLANT SITE**

DATE	DRAWN	SCALE	CHECKED
May 2013	IA	1:500@A1	GC
JOB NUMBER	DRAWING NUMBER	REVISION	
0128	BP05	03	