


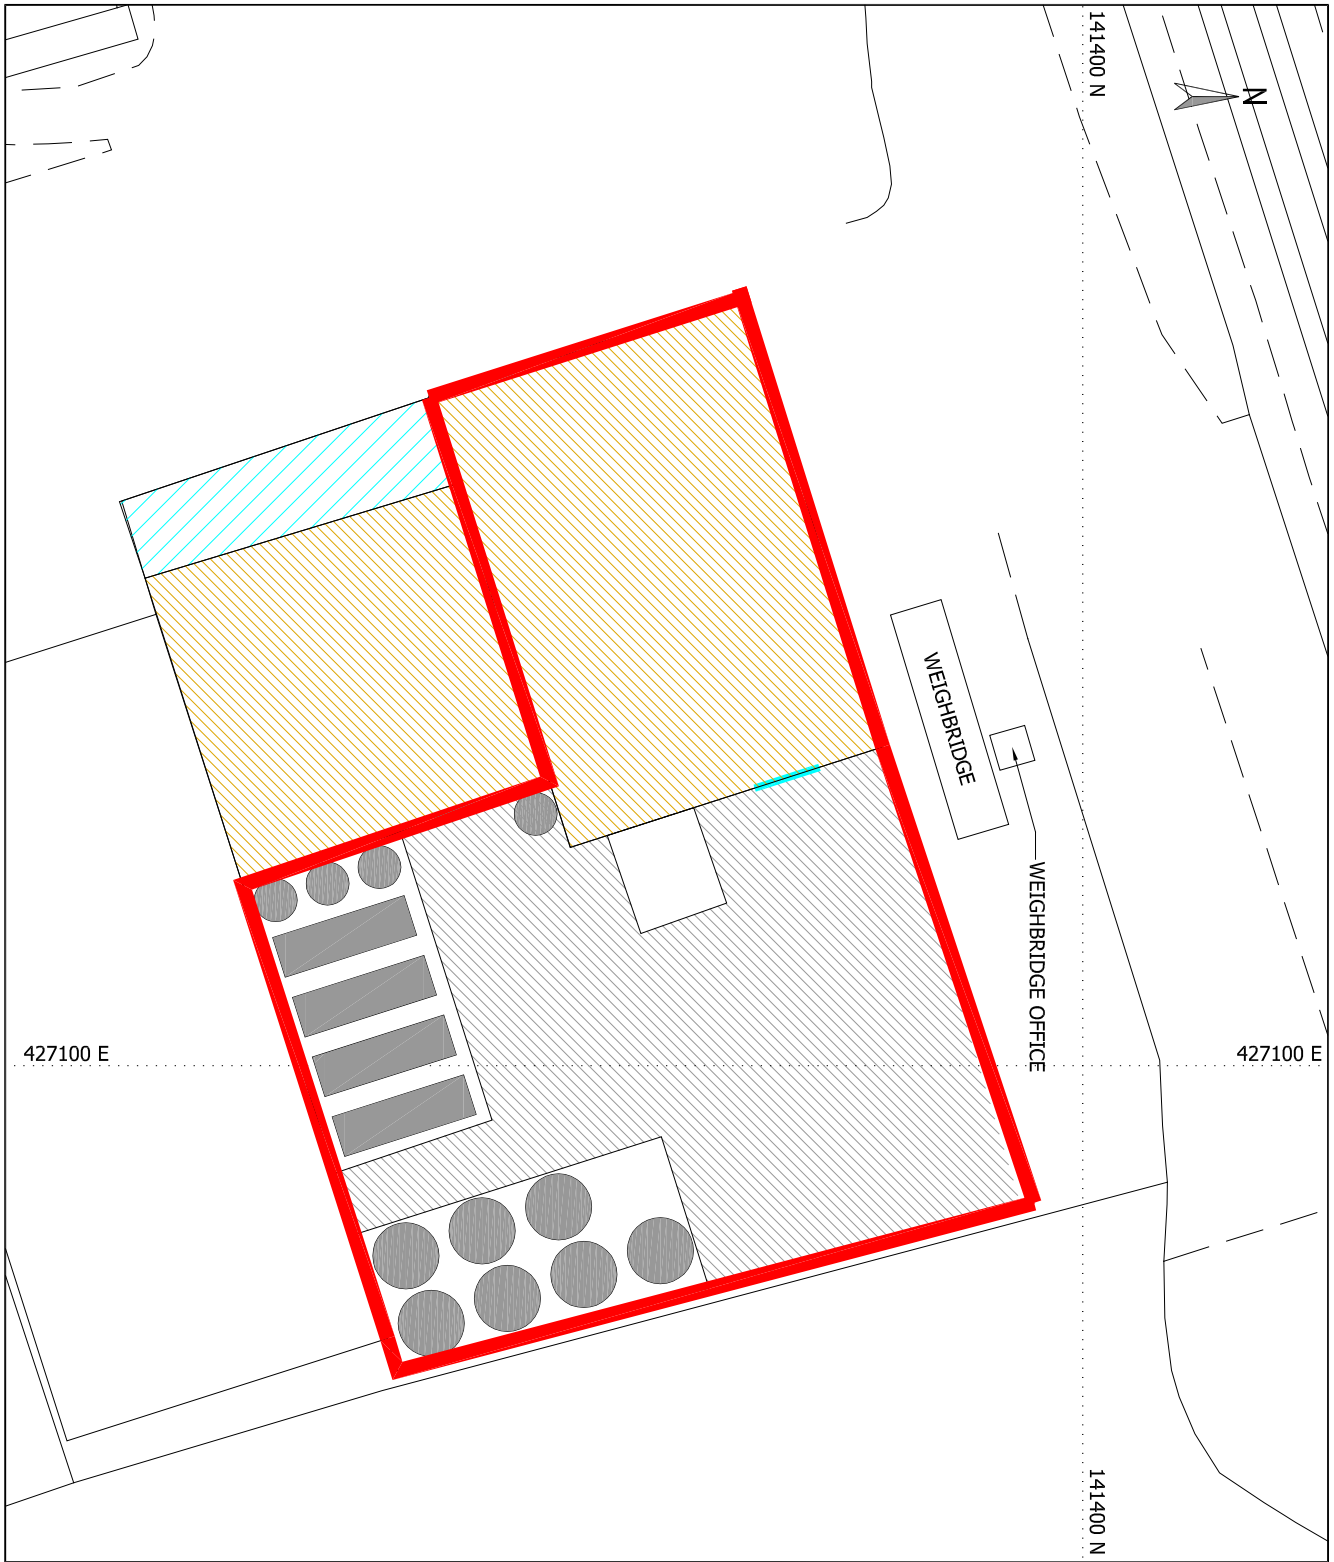





DO NOT SCALE. CONTRACTOR TO CHECK ALL DIMENSIONS AND REPORT ANY OMISSIONS OR ERRORS



KEY:

-  APPLICATION BOUNDARY
-  INDUSTRIAL UNITS
-  YARD AREA
-  CA STEVENS TRANSPORT OFFICE
-  BUNDLED TANK STORAGE
-  ROLLER SHUTTER DOOR

REPRODUCED FROM THE ASSURANCE STATEMENT MADE WITH THE SANCTION OF THE CONTRACTOR'S PROFESSIONAL REGISTERED LICENCE No. 10000989

REV	DESCRIPTION	DP	SA	SA	DATE
A	UPDATING SITE BOUNDARIES				14/12/09

CA STEVENS & SONS (TRANSPORT) Ltd

EMPRESS HOUSE
12 EMPRESS ROAD
LYNDHURST, HAMPSHIRE
SO43 7AE



TEL: +44 (0)23 8028 3226
FAX: +44 (0)23 8028 2623
e-mail: emv@lyndhurst@wyg.com

Project: GRATELEY

Drawing Title:

EXISTING SITE LAYOUT

Scale @	A4	Drawn	Date	Checked	Date	Approved	Date
1:500	DP	09/12/09	SA	09/12/09	SA	09/12/09	
Project No.	Office	Type	ENV	Drawing No.	Revision		
A050529	3804	ENV		CAS/A050529/PLA/03	A		