



All dimensions to be verified on site. Figure dimensions to take precedence to those scaled. Any areas indicated on this drawing are for guidance only; no responsibility is taken for their accuracy.
 The drawing is the property of GP Planning Limited. Copyright is reserved by them and the drawing is issued on the condition that it is not copied, reproduced, retained or disclosed to any unauthorised person, either wholly or in part without the written consent in writing of GP Planning.
 © 2011 GP Planning Limited. All rights reserved.


North West

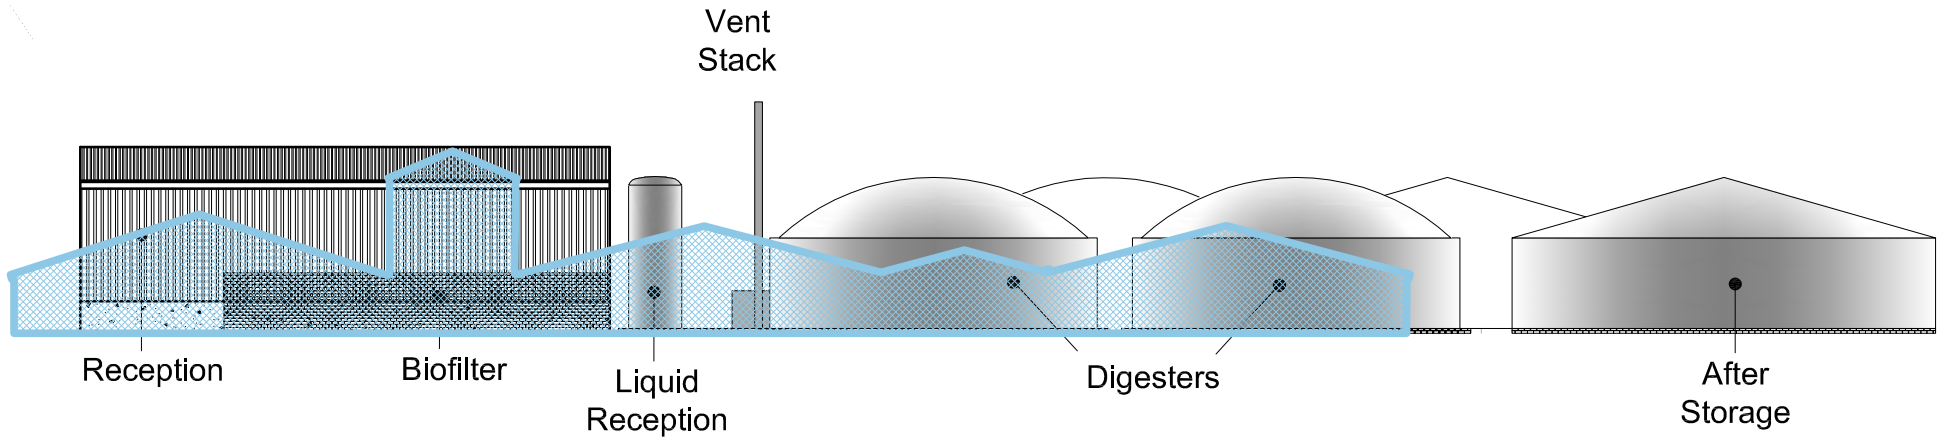



South East

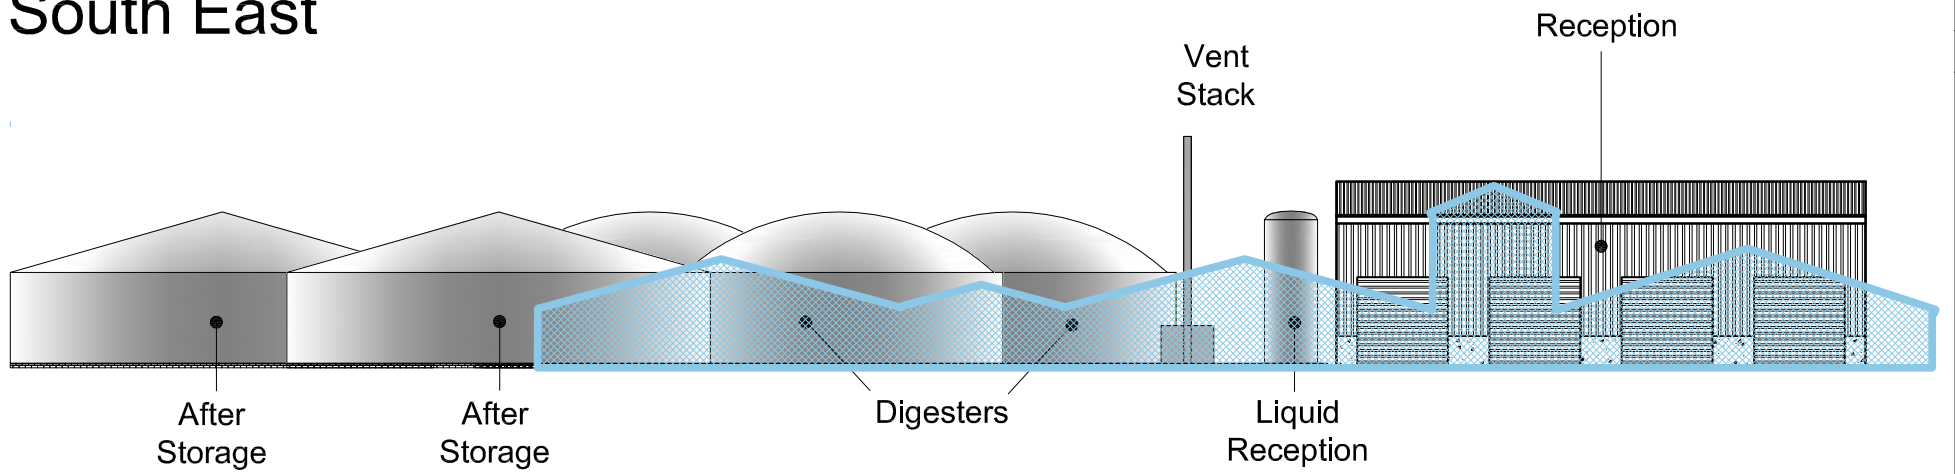


South West

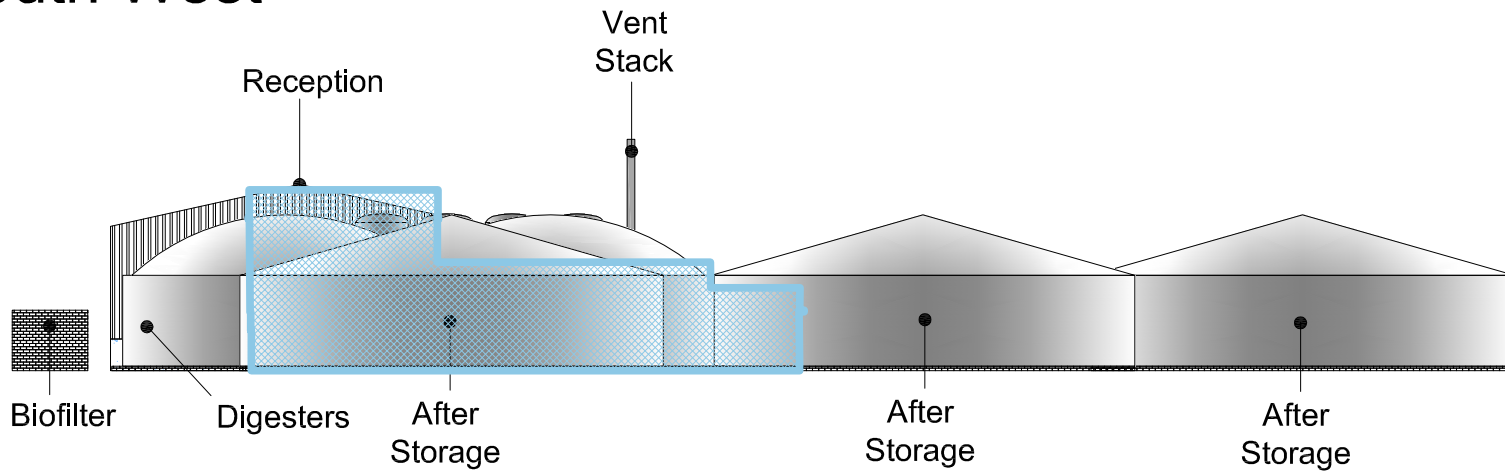

North East

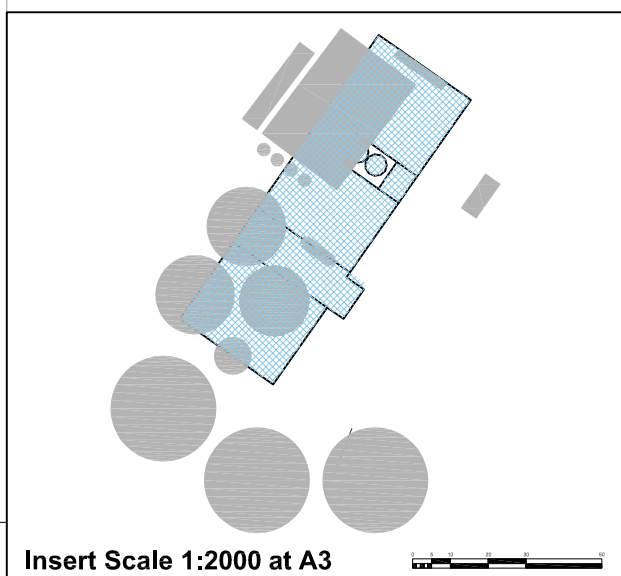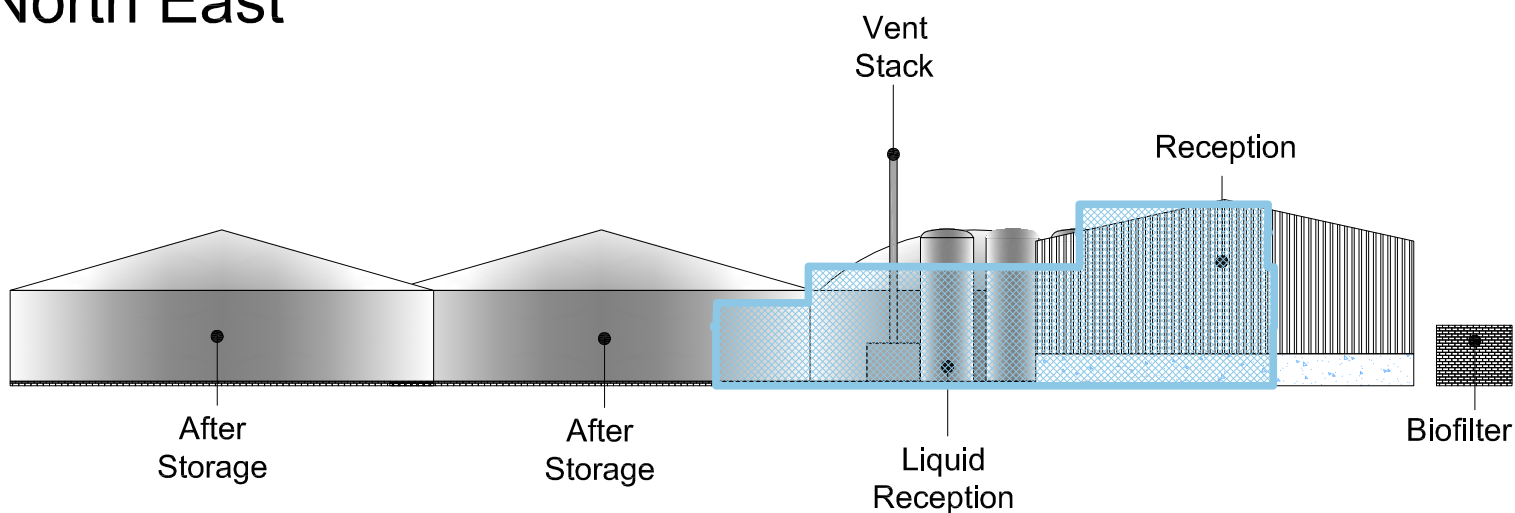

Rev	Description	Initial	Date
 Environmental Consultants Planning and Licensing T: 01604 771123 F: 01604 771086 E: info@gppplanning.co.uk The Stables, Long Laine, East Haddon, Northamptonshire, NN6 9DU Registered in England No. 6019666			
TITLE:		Anaerobic Digestion Carousel Renewables Structures Existing vs Proposed Illustrative Drawing	
CLIENT:		Carousel Renewables Ltd	
<small>Ordnance Survey Licence: Reproduction from the Ordnance Survey Map with sanction of the Controller of Her Majesty's Stationery Office © Crown Copyright, Licence number 51206561. For identification purposes only.</small>			
DRAWN BY:	SG	CHECKED BY:	GP
DRAWING NO.:	E001-04-14	REV NO.:	1
SCALE:	1:500 at A3	DATE:	18 Oct 2011
SCALE BAR:			