



BLOCK PLAN SCALE 1:500

Ordinance Survey (c) Crown Copyright 2011. All rights reserved. Licence number 100020449 & LIG1334

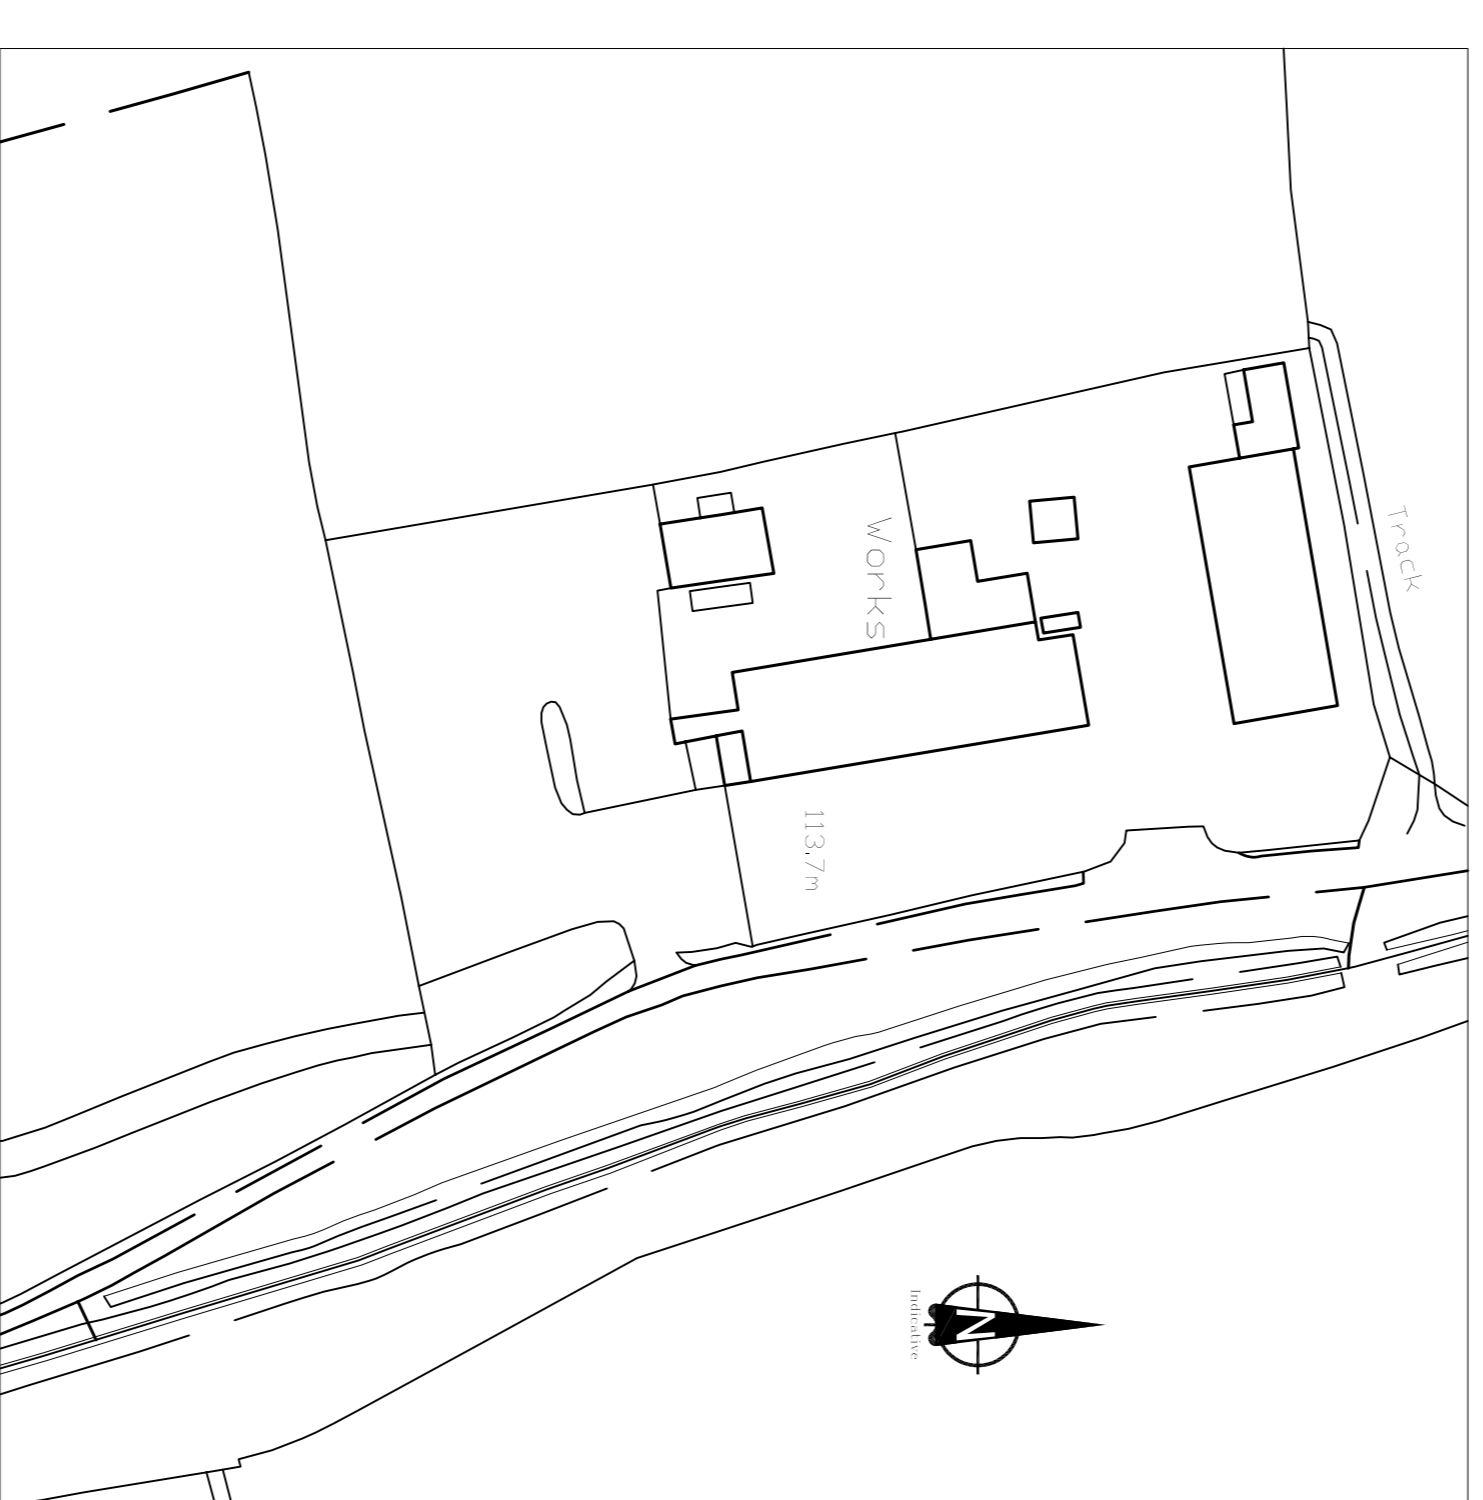

SITE LOCATION PLAN SCALE 1:1250

Ordinance Survey (c) Crown Copyright 2011. All rights reserved. Licence number 100020449 & LIG1334

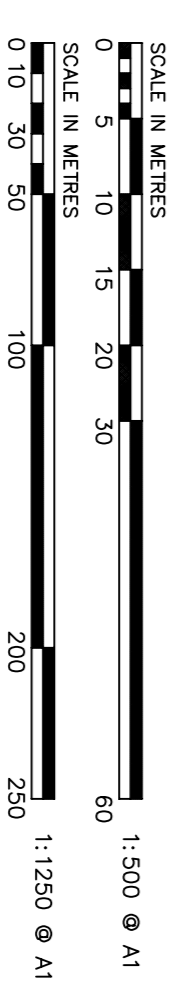

<p>WILEY TRAM          CHARTER DESIGN ASSOCIATES          ARCHITECTS &amp; PLANNERS          111-113 THE BRICKS          100 MARKET STREET          SOUTHAMPTON, SOUTHAMPTON, HANTS          SO9 4NS          TEL: 01703 212077          FAX: 01703 212078          info@charterdesign.com</p>		<p>Drawn          Scale          Date</p> <p>PR          1:500 &amp; 1:1250          MAR 2012</p>
<p>CLIENT          MR. E. RANKIN</p>	<p>PROJECT          OLD PARK WOOD, INDUSTRIAL ESTATE          OLD PARK ROAD, BISHOPS SUTTON, HANTS</p>	<p>Drawn          Scale          Date</p> <p>PR          1:500 &amp; 1:1250          MAR 2012</p>
<p>Rev</p>	<p>Amendments</p>	<p>Drawn</p>
<p>B          A</p>	<p>SITE BOUNDARY REVISED          SITE BOUNDARY REVISED</p>	<p>Date</p>
		<p>JUNE 2012          JUNE 2012</p>
		<p>1 1</p>
<p>DRAWING TITLE</p> <p>SITE LOCATION &amp;          BLOCK PLANS</p>		
<p>DRAWING No. 835-03</p>		
<p>REV. B</p>		