



REPRODUCED BY PERMISSION OF ORDNANCE SURVEY ON BEHALF OF HMSO, CROWN COPYRIGHT AND DATABASE RIGHT
 OS DATA LICENCE EXPIRATION: 08 APRIL 2010
 ALL RIGHTS RESERVED. LICENCE NUMBER AL10012293

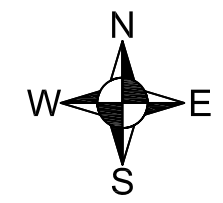

LEGEND	
	PLANNING APPLICATION BOUNDARY
	LAND OWNED BY CHAMBERS WASTE MANAGEMENT PLC
	LAND OWNED BY OTHERS AND LEASED BY CHAMBERS WASTE MANAGEMENT PLC
	2m HIGH CONCRETE SLAB WALL
	PROPOSED 3m HIGH CONCRETE SLAB WALL
	ROUTING FOR HGV'S IMPORTING AND EXPORTING CONCRETE

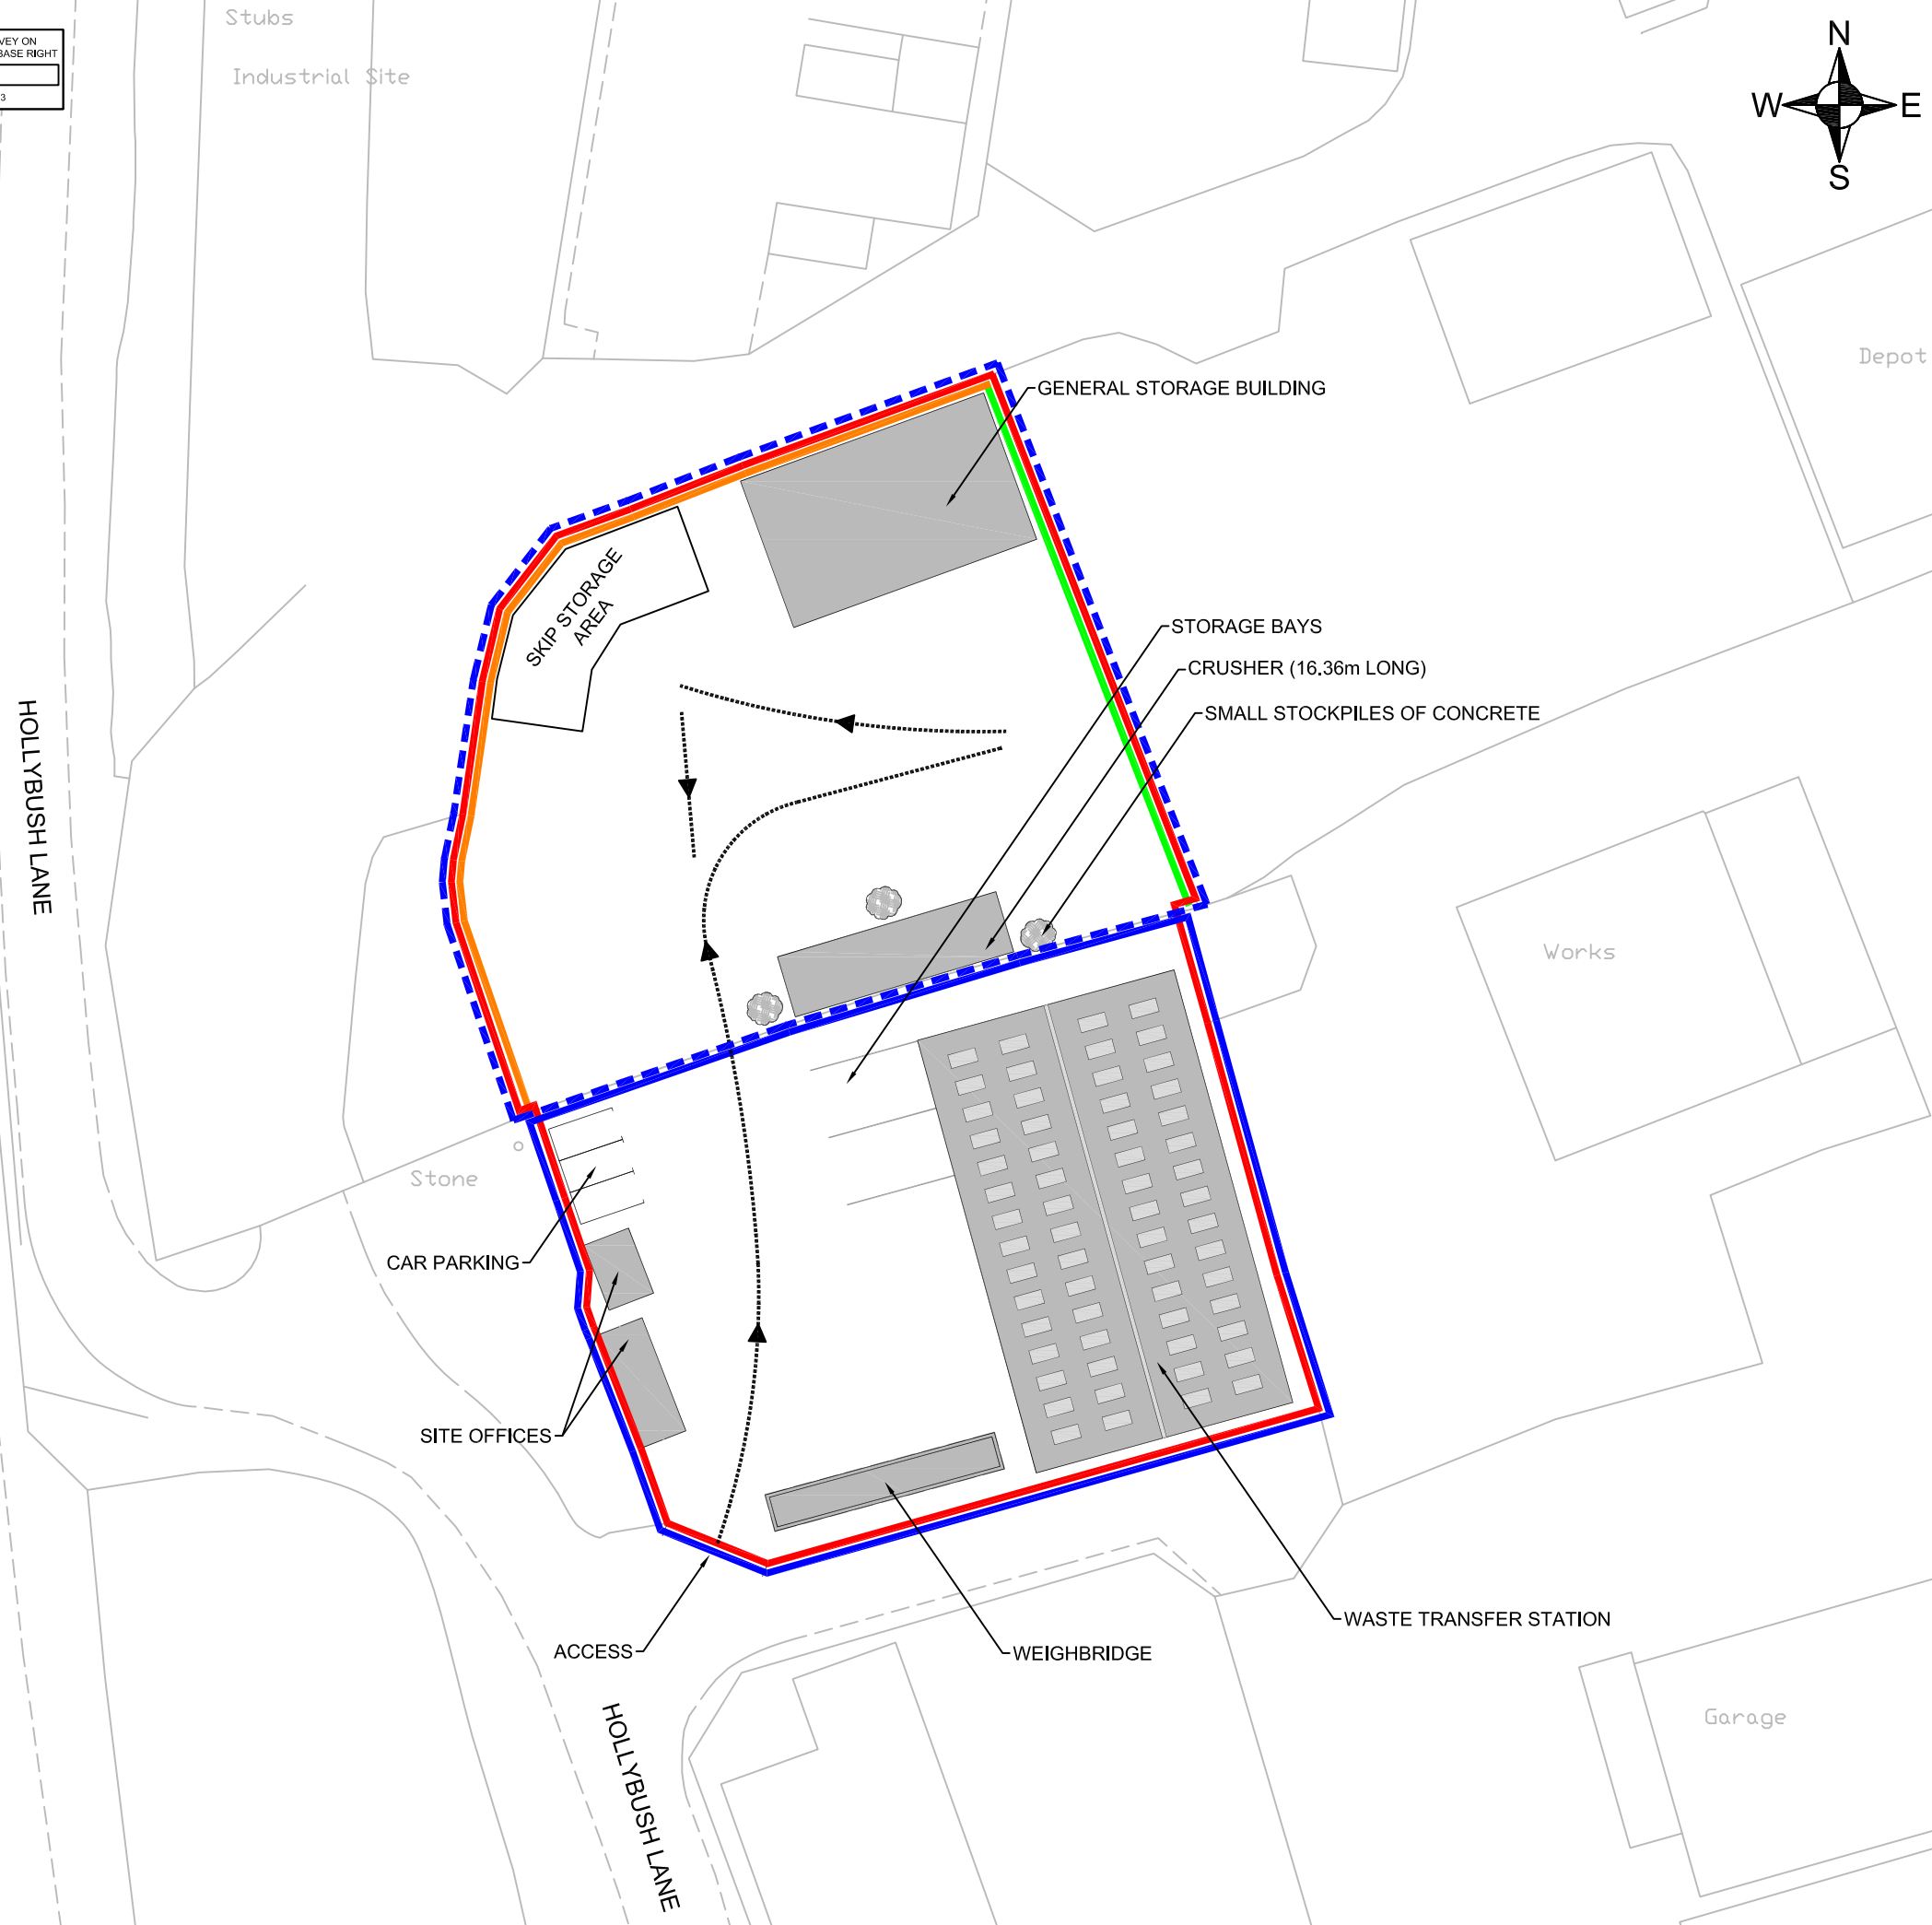

Revision	By	Chk'd By	Date	Comments
2	SW	AW	SEP 09	LAND OWNERSHIP BOUNDARIES ADDED
1	MJF	JF	JUL 09	STORAGE BAYS ADDED, HGV ROUTE ADDED, CRUSHER MOVED
0	MJF	JF	MAY 09	



SLR
 TREENWOOD HOUSE
 ROWDEN LANE
 BRADFORD-ON-AVON
 WILTS. BA15 2AU
 T: 01225 309400
 F: 01225 309401
 www.slrconsulting.com

Site
 CHAMBERS RECYCLING SOLUTIONS,
 ALDERSHOT

Project
 PLANNING APPLICATION FOR LOCATION AND
 OPERATION OF CRUSHER

Drawing Title
PROPOSED SITE LAYOUT

Project File Reference 403.0847.00002.18.003.2B	Drawn By MJF
Scale 1:500 @ A3	Date MAY 2009
Chk'd By JF	Revision 2
Drawing Number 3	

DRAFT