


1 Southern elevation

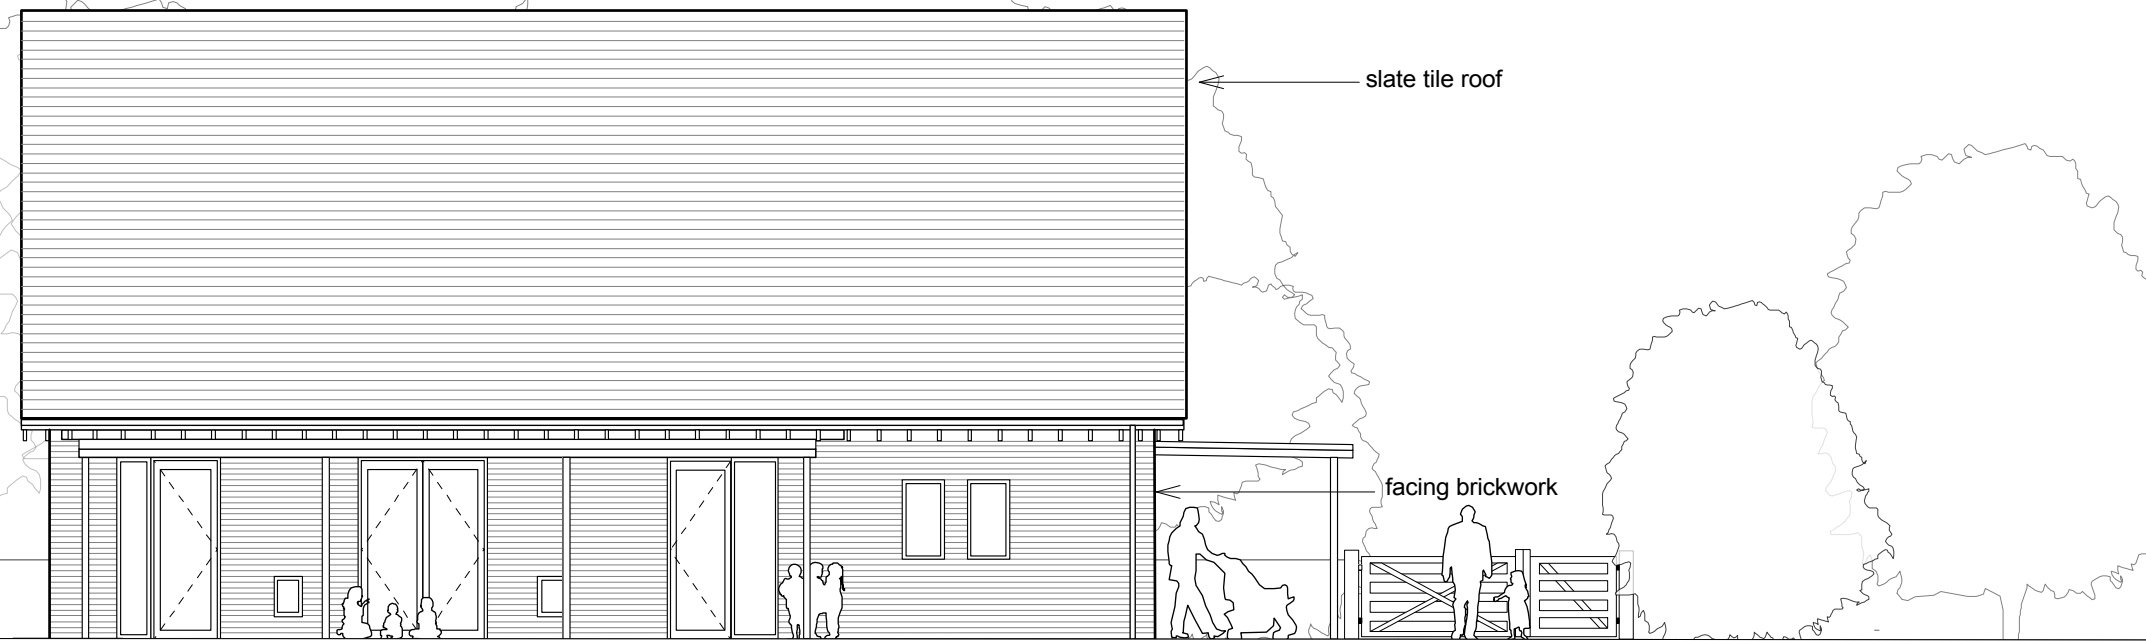

slate tile roof


facing brickwork

playing field

proposed pvi pre-school

adjacent site

2 Eastern elevation

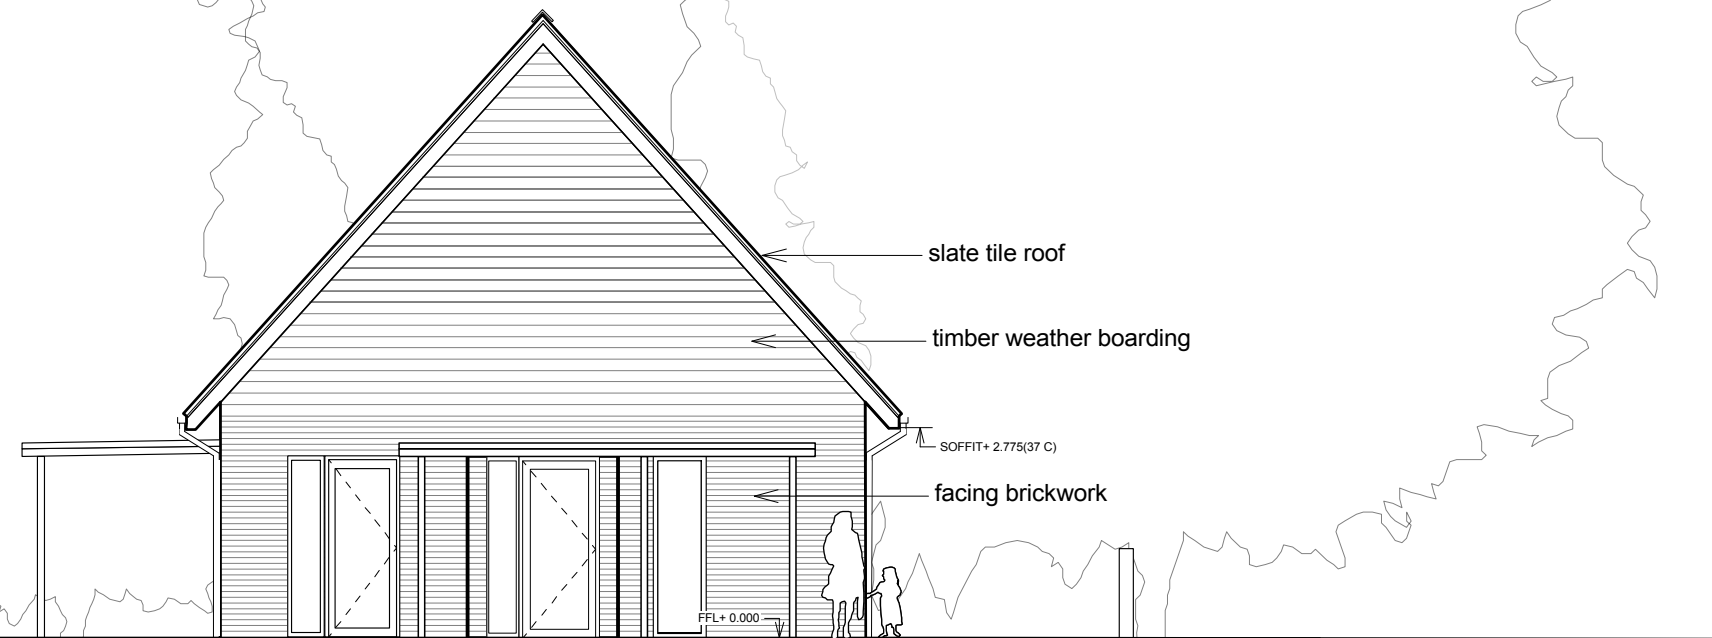

slate tile roof

timber weather boarding

SOFFIT+ 2.775(37 C)

facing brickwork





FFL+ 0.000


playing field

proposed pvi pre-school

adjacent site

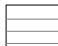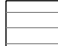External Materials Legend

-  Facing brickwork - colour to be confirmed
-  Horizontal timber weather boarding
-  Slate roof tiles - colour: grey / black
-  New polyester powder coated windows and doors

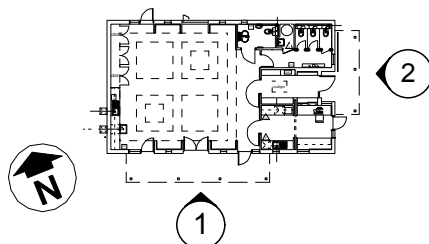

Planning



PROJECT
PVI Pre-Schools
Off-site
Construction
SCALE 1:100 @ A1
1:200 @ A3

DATE
Feb 2010

SHEET CONTENTS
Burghclere Primary School
Elevations: Proposed
26 Place Sheet 1 of 2
DRAWING NO
P8454 / P301
REVISION
P1
file ref: P8454 P301 Burghclere Planning Elevation.vwx