


1 Northern elevation

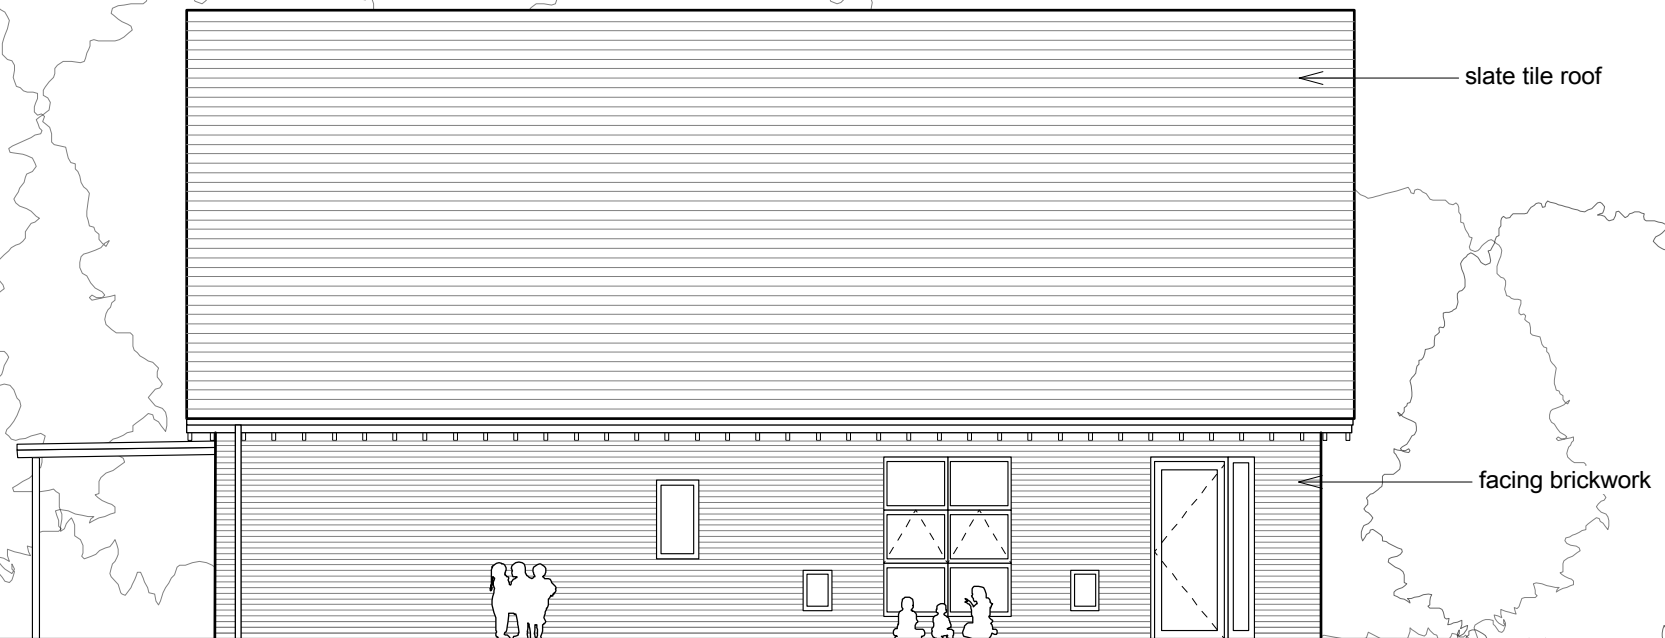


playing field

proposed pvi pre-school

adjacent site

2 Western elevation

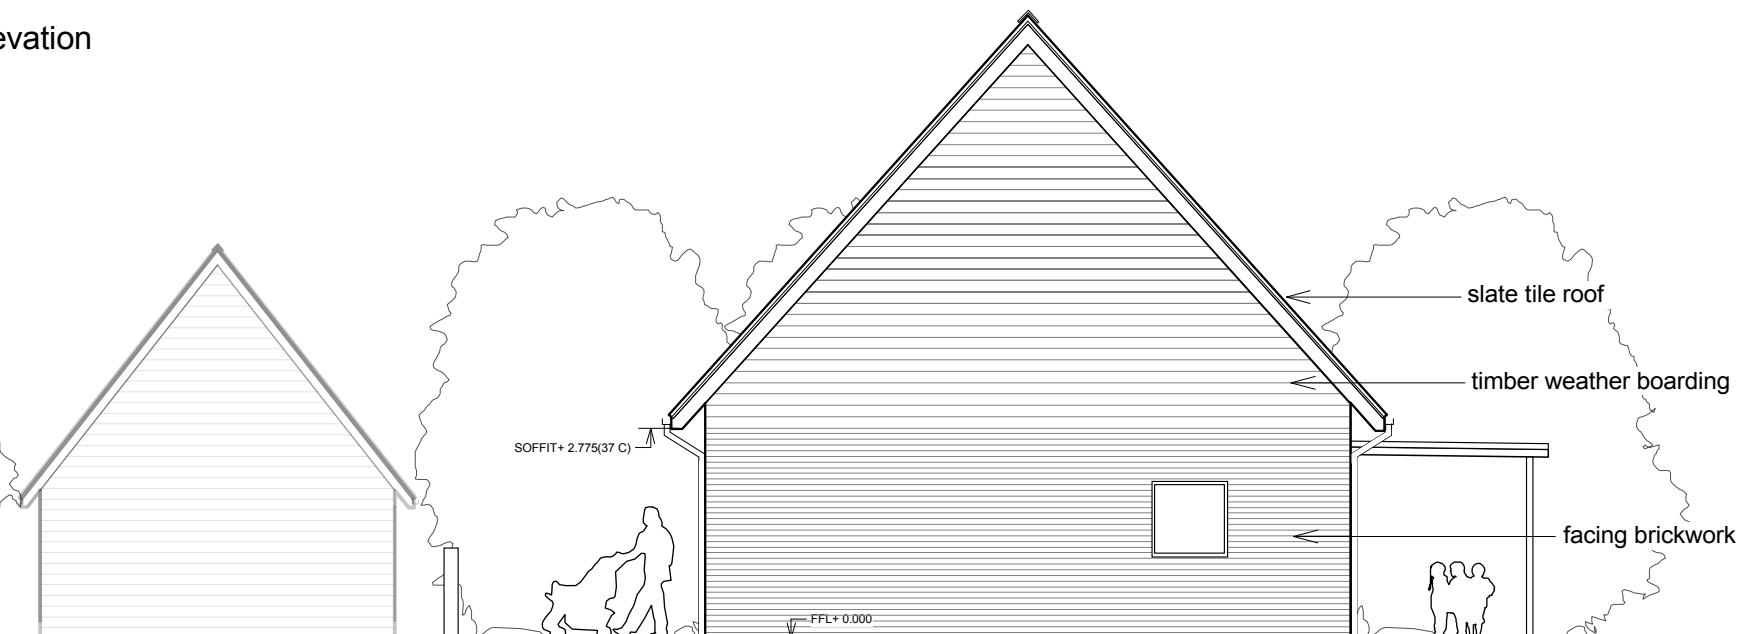





adjacent site

proposed pvi pre-school



playing field

1

External Materials Legend

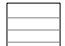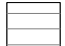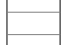-  Facing brickwork - colour to be confirmed
-  Horizontal timber weather boarding
-  Slate roof tiles - colour: grey / black
-  New polyester powder coated windows and doors

2

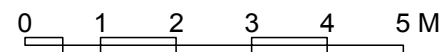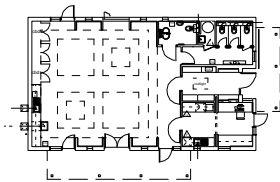

Planning



PROJECT
PVI Pre-Schools
Off-site
Construction
SCALE 1:100 @ A1
1:200 @ A3

DATE
Feb 2010

SHEET CONTENTS
Burghclere Primary School
Elevations: Proposed
26 Place Sheet 2 of 2
DRAWING NO. **P8454 / P302**
REVISION **P1**
file ref: P8454 P301 Burghclere Planning Elevation.vwx